

002

Form 3160-3  
(August 1999)**CONFIDENTIAL**UNITED STATES  
DEPARTMENT OF THE INTERIOR  
BUREAU OF LAND MANAGEMENTFORM APPROVED  
OMB No. 1004-0136  
Expires November 30, 2000**APPLICATION FOR PERMIT TO DRILL OR REENTER**1a. Type of Work: ☒ DRILL ☐ REENTER**CONFIDENTIAL**5. Lease Serial No.  
UTU-0221586. If Indian, Allottee or Tribe Name  
N/A7. If Unit or CA Agreement, Name and No.  
WONSITS VALLEY8. Lease Name and Well No.  
STIRRUP UNIT 9G-7-8-22

9. API Well No.

43-047-34629

10. Field and Pool, or Exploratory  
WONSITS VALLEY1b. Type of Well: ☒ Oil Well ☐ Gas Well ☐ Other ☒ Single Zone ☐ Multiple Zone2. Name of Operator  
SHENANDOAH ENERGY INC.Contact: JOHN BUSCH  
E-Mail: jbusch@shenandoahenergy.com3a. Address  
11002 E. 17500 S.  
VERNAL, UT 840783b. Phone No. (include area code)  
Ph: 435.781.4341  
Fx: 435.781.4323

4. Location of Well (Report location clearly and in accordance with any State requirements. \*)

At surface NESE 1654FSL 592FEL

At proposed prod. zone

4443763 Y 40.13607  
629876 X -109.4755311. Sec., T., R., M., or Blk. and Survey or Area  
Sec 7 T8S R22E Mer SLB14. Distance in miles and direction from nearest town or post office\*  
13 +/- MILES SOUTHWEST OF REDWASH, UTAH12. County or Parish  
UINTAH13. State  
UT15. Distance from proposed location to nearest property or  
lease line, ft. (Also to nearest drig. unit line, if any)  
592' +/-16. No. of Acres in Lease  
1278.2017. Spacing Unit dedicated to this well  
40.0018. Distance from proposed location to nearest well, drilling,  
completed, applied for, on this lease, ft.  
25' +/-19. Proposed Depth  
5750 MD  
5750 TVD20. BLM/BIA Bond No. on file  
U-096921. Elevations (Show whether DF, KB, RT, GL, etc.)  
5066 KB

22. Approximate date work will start

23. Estimated duration  
10 DAYS**24. Attachments**

The following, completed in accordance with the requirements of Onshore Oil and Gas Order No. 1, shall be attached to this form:


1. Well plat certified by a registered surveyor.
2. A Drilling Plan.
3. A Surface Use Plan (if the location is on National Forest System Lands, the SUPO shall be filed with the appropriate Forest Service Office).

4. Bond to cover the operations unless covered by an existing bond on file (see Item 20 above).
5. Operator certification
6. Such other site specific information and/or plans as may be required by the authorized officer.

25. Signature

Name (Printed/Typed)  
JOHN BUSCHDate  
06/25/2002Title  
OPERATIONS**Federal Approval of this  
Action is Necessary**

Approved by (Signature)

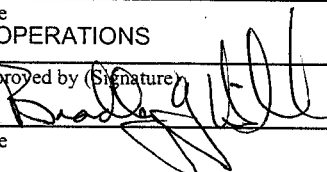

Name (Printed/Typed)

Date  
07-15-02

Title

Office  
**BRADLEY G. HILL  
RECLAMATION SPECIALIST III**Application approval does not warrant or certify the applicant holds legal or equitable title to those rights in the subject lease which would entitle the applicant to conduct operations thereon.  
Conditions of approval, if any, are attached.

Title 18 U.S.C. Section 1001 and Title 43 U.S.C. Section 1212, make it a crime for any person knowingly and willfully to make to any department or agency of the United States any false, fictitious or fraudulent statements or representations as to any matter within its jurisdiction.

**Additional Operator Remarks (see next page)**Electronic Submission #12048 verified by the BLM Well Information System  
For SHENANDOAH ENERGY INC., sent to the Vernal**RECEIVED**


JUN 27 2002

DIVISION OF  
OIL, GAS AND MINING

\*\* ORIGINAL \*\* ORIGINAL \*\* ORIGINAL \*\* ORIGINAL \*\* ORIGINAL \*\* ORIGINAL \*\* ORIGINAL \*\*

**T8S, R22E, S.L.B.&M.**

**R  
21  
E**

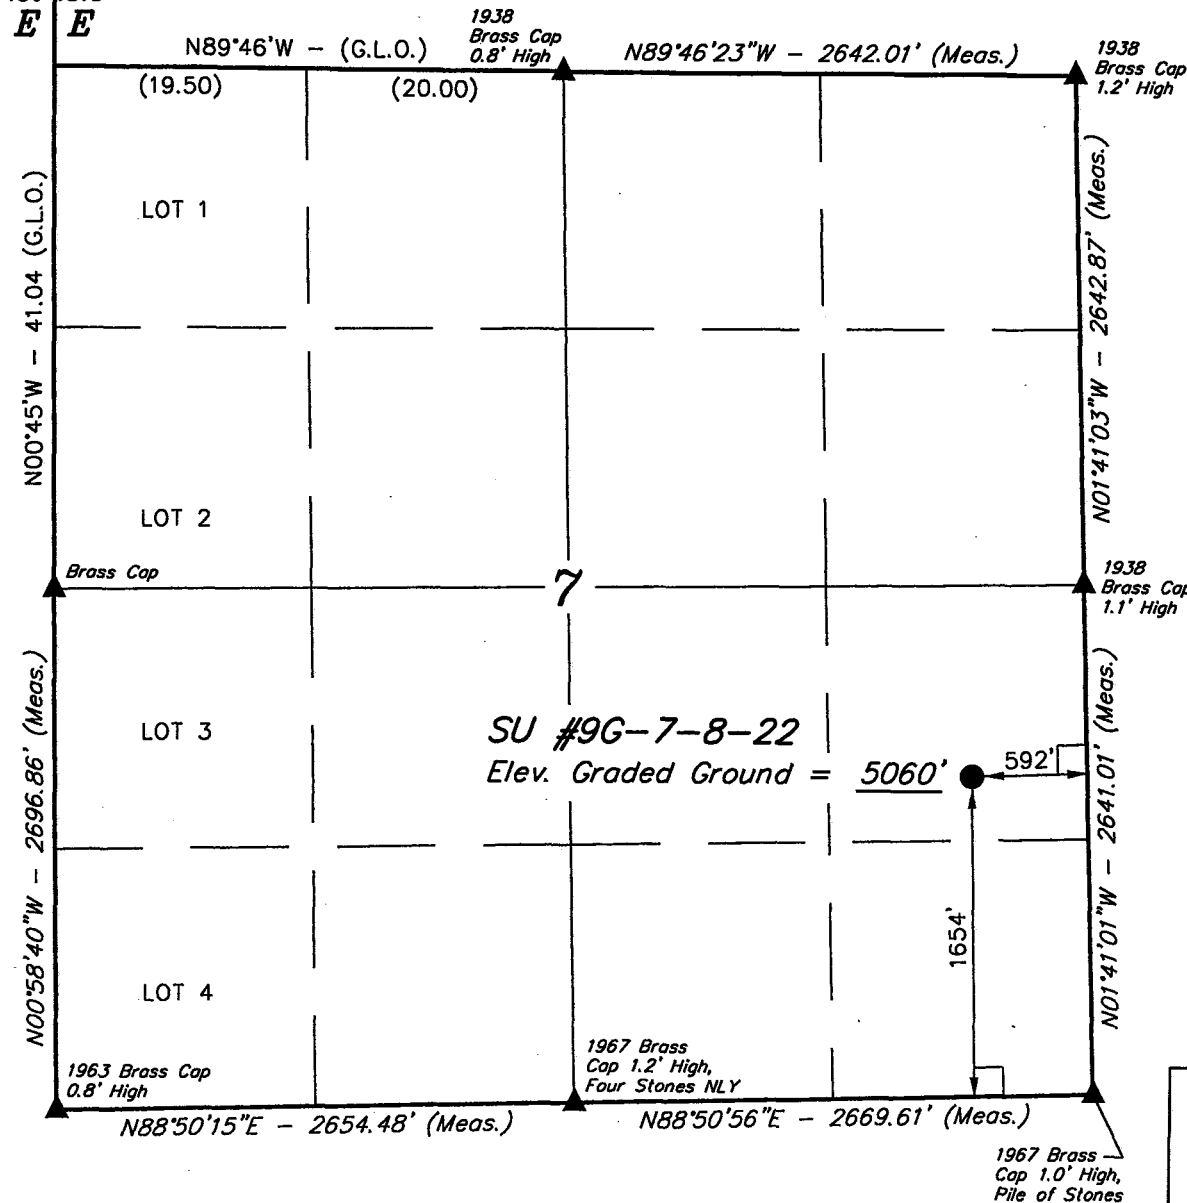

**LEGEND:**

- └─┘ = 90° SYMBOL
- = PROPOSED WELL HEAD.
- ▲ = SECTION CORNERS LOCATED.

**SHENANDOAH ENERGY, INC.**


Well location, SU #9G-7-8-22, located as shown in the NE 1/4 SE 1/4 of Section 7, T8S, R22E, S.L.B.&M. Uintah County, Utah.

**BASIS OF ELEVATION**

BENCH MARK 20EAM LOCATED IN THE SE 1/4 OF SECTION 35, T8S, R21E, S.L.B.&M. TAKEN FROM THE OURAY SE, QUADRANGLE, UTAH, UTAH COUNTY, 7.5 MINUTE QUAD. (TOPOGRAPHIC MAP) PUBLISHED BY THE UNITED STATES DEPARTMENT OF THE INTERIOR, GEOLOGICAL SURVEY. SAID ELEVATION IS MARKED AS BEING 4697 FEET.


**BASIS OF BEARINGS**

BASIS OF BEARINGS IS A G.P.S. OBSERVATION.

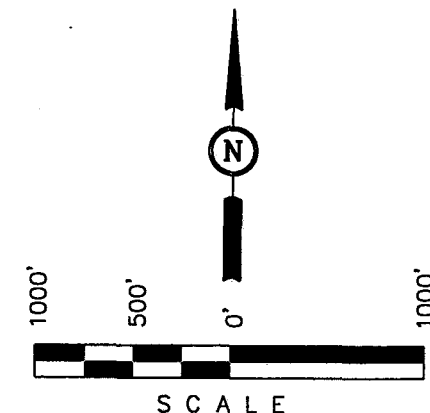

**CERTIFICATE**

THIS IS TO CERTIFY THAT THE ABOVE PLAT WAS PREPARED FROM FIELD NOTES OF ACTUAL SURVEYS MADE BY ME OR UNDER MY SUPERVISION AND THAT THE SAME ARE TRUE AND CORRECT TO THE BEST OF MY KNOWLEDGE AND BELIEF.

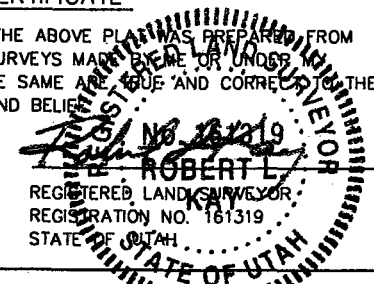

**UINTAH ENGINEERING & LAND SURVEYING**  
85 SOUTH 200 EAST - VERNAL, UTAH 84078  
(435) 789-1017

SCALE 1" = 1000'	DATE SURVEYED: 05-17-02	DATE DRAWN: 05-23-02
PARTY D.A. J.A. D.COX	REFERENCES G.L.O. PLAT	
WEATHER WARM	FILE SHENANDOAH ENERGY, INC.	

SHENANDOAH ENERGY INC.

SU 9G-7-8-22

ONSHORE OIL & GAS ORDER NO. 1

Approval of Operations on Onshore  
Federal Oil and Gas Leases

All lease and/or unit operations will be conducted in such a manner that full compliance is made with applicable laws, regulations (43 CFR 3100), Onshore Oil and Gas No. 1, and the approved plan of operations. The operator is fully responsible for the actions of his subcontractors. A copy of these conditions will be furnished the field representative to insure compliance.

1. Formation Tops

The estimated tops of important geologic markers are as follows:

<b>Formation</b>	<b>Depth</b>
Uinta	Surface
Green River	3036
Mahogany Ledge	3779
G 1 - Sand	5564
TD (Green River)	5750

2. Anticipated Depths of Oil, Gas, Water and Other Mineral Bearing Zones

The estimated depths at which the top and bottom of the anticipated water, oil, gas or other mineral bearing formations are expected to be encountered are as follows:

<b>Substance</b>	<b>Formation</b>	<b>Depth</b>
Oil/Gas	Green River	5750

All fresh water and prospectively valuable minerals encountered during drilling, will be recorded by depth and adequately protected. All oil and gas shows will be tested to determine commercial potential.

All water shows and water-bearing sands will be reported to the BLM in Vernal, Utah. Copies of State of Utah form OGC-8-X are acceptable. If no flows are detected, samples will be submitted to the BLM along with any water analyses conducted.

3. Anticipated Bottom Hole Pressures

Maximum anticipated bottom hole pressure equals approximately 2300.0 psi.

SHENANDOAH ENERGY INC.  
STIRRUP UNIT 9G-7-8-22  
1654' FSL, 592' FEL  
NESE, SECTION 7, T8S, R22E  
UINTAH COUNTY, UTAH  
LEASE # UTU-022158

ONSHORE ORDER NO. 1

MULTI – POINT SURFACE USE & OPERATIONS PLAN

1. **Existing Roads:**

The proposed well site is approximately 13 miles Southwest of Redwash , Utah.

Refer to Topo Maps A and B for location of access roads within a 2 – mile radius.

There will be no improvements made to existing access roads.

2. **Planned Access Roads:**

Please see Shenandoah Energy Inc. Standard Operating Practices for Green River Formation Wells located in Red Wash, Wonsits Valley, Gypsum Hills, White River, Glen Bench, and undesignated fields in Townships 07 and 08 South, Ranges 21 to 24 East.

Refer to Topo Map B for the location of the proposed access road.  
Use existing road.

3. **Location of Existing Wells Within a 1 – Mile Radius:**

Please refer to Topo Map C.

4. **Location of Existing & Proposed Facilities:**

Please see Shenandoah Energy Inc. Standard Operating Practices for Green River Formation Wells located in Red Wash, Wonsits Valley, Gypsum Hills, White River, Glen Bench, and undesignated fields in Townships 07 and 08 South, Ranges 21 to 24 East.

Refer to Topo Map D for the location of the proposed pipeline.

5. **Location and Type of Water Supply:**

Please see Shenandoah Energy Inc. Standard Operating Practices for Green River Formation Wells located in Red Wash, Wonsits Valley, Gypsum Hills, White River, Glen Bench, and undesignated fields in Townships 07 and 08 South, Ranges 21 to 24 East.

6. **Source of Construction Materials:**

Please see Shenandoah Energy Inc. Standard Operating Practices for Green River Formation Wells located in Red Wash, Wonsits Valley, Gypsum Hills, White River, Glen Bench, and undesignated fields in Townships 07 and 08 South, Ranges 21 to 24 East.

7. **Methods of Handling Waste Materials:**

Please see Shenandoah Energy Inc. Standard Operating Practices for Green River Formation Wells located in Red Wash, Wonsits Valley, Gypsum Hills, White River, Glen Bench, and undesignated fields in Townships 07 and 08 South, Ranges 21 to 24 East.

8. **Ancillary Facilities:**

Please see Shenandoah Energy Inc. Standard Operating Practices for Green River Formation Wells located in Red Wash, Wonsits Valley, Gypsum Hills, White River, Glen Bench, and undesignated fields in Townships 07 and 08 South, Ranges 21 to 24 East.

9. **Well Site Layout:** (See Location Layout Diagram)

The attached Location Layout Diagram describes drill pad cross-sections, cuts and fills and locations of the mud tanks, reserve pit, flare pit, pipe racks, trailer parking, spoil dirt stockpile(s), and surface material stockpile(s).

Please see the attached diagram to describe rig orientation, parking areas, and access roads.

Please refer to WV 46.

10. **Plans for Reclamation of the Surface:**

Please see Shenandoah energy Inc. Standard Operating Practices for Green River Formation Wells located in Red Wash, Wonsits Valley, Gypsum Hills, White River, Glen Bench, and undesignated fields in Township 07 and 08 South, Ranges 21 to 24 East.

Please refer to WV 46.

11. **Surface Ownership:**

The well pad and access road are located on lands owned by:

Bureau of Land Management  
170 S. 500 E.  
Vernal, Utah 84078  
(435)781-4400

12. **Other Information**

A Class III archaeological survey was conducted by Montgomery Archaeology Consultants. A copy of this report was submitted directly to the appropriate agencies by Montgomery Archaeology Consultants. Cultural resource clearance was recommended for this location.

Power lines will be installed per Shenandoah Energy Inc. Standard Operating Practices.

Lessee's or Operator's Representative:



John Busch  
Red Wash Operations Rep.  
Shenandoah Energy Inc.  
11002 East 17500 South  
Vernal, Utah 84078  
(435) 781-4341

Certification:

All lease and/or unit operations will be conducted in such a manner that full compliance is made with all applicable laws, regulations, Onshore Oil & Gas Orders, the approved plan of operations, and any applicable Notice to Lessees.

Shenandoah Energy Inc. will be fully responsible for the actions of their subcontractors.

A complete copy of the approved Application for Permit to Drill will be furnished to the field representative(s) to ensure compliance and shall be on location during all construction and drilling operations.

I hereby certify that I, or persons under my direct supervision, have inspected the proposed drill site and access route; that I am familiar with the conditions which currently exist; that the statements made in this plan are, to the best of my knowledge, true and correct; and that the work associated with the operations proposed herein will be performed by Shenandoah Energy Inc. its' contractors and subcontractors in conformity with this plan and the terms and conditions under which it is approved. This statement is subject to the provisions of 18 U.S.C. 1001 for the filing of a false statement.

John Busch  
John Busch  
Red Wash Operations Representative

25-Jun-02  
Date

**Additional Operator Remarks:**

Shenandoah Energy Inc. proposes to drill a well to 5750' to test the Green River. If productive, casing will be run and the well completed. If dry, the well will be plugged and abandoned as per BLM and State of Utah requirements.

Please see Shenandoah Energy Inc. Standard Operating Practices for Green River Formation Wells located in Red Wash, Wonsits Valley, Gypsum Hills, White River, Glen Bench, and undesignated fields in Townships 07 and 08 South, Ranges 21 and 24 East.

See Onshore Order No. 1 attached

Please be advised that Shenandoah Energy Inc. agrees to be responsible under the terms and conditions of the lease for the operations conducted upon the lease lands.

Bond coverage for this well is provided by Bond No. U-0969. The principal is Shenandoah Energy Inc. via surety as consent as provided for the 43 CFR 3104.2.

# SHENANDOAH ENERGY, INC.

**SU #9G-7-8-22**

LOCATED IN UTAH COUNTY, UTAH  
SECTION 7, T8S, R22E, S.L.B.&M.

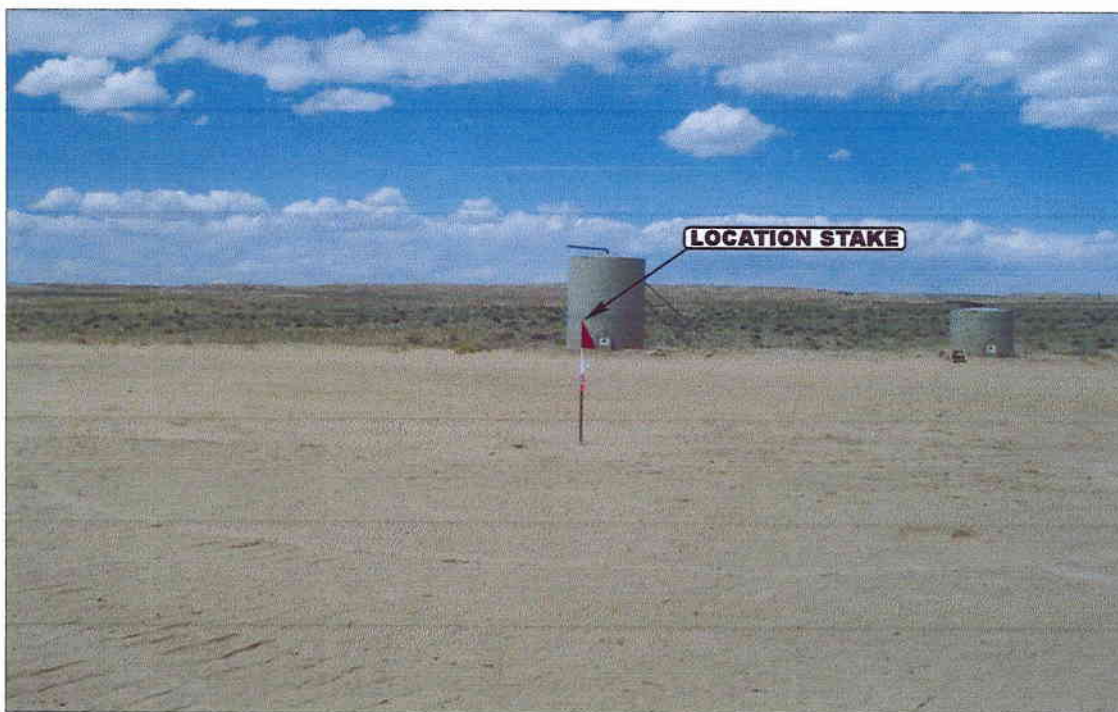


PHOTO: VIEW OF LOCATION STAKE

CAMERA ANGLE: NORTHERLY

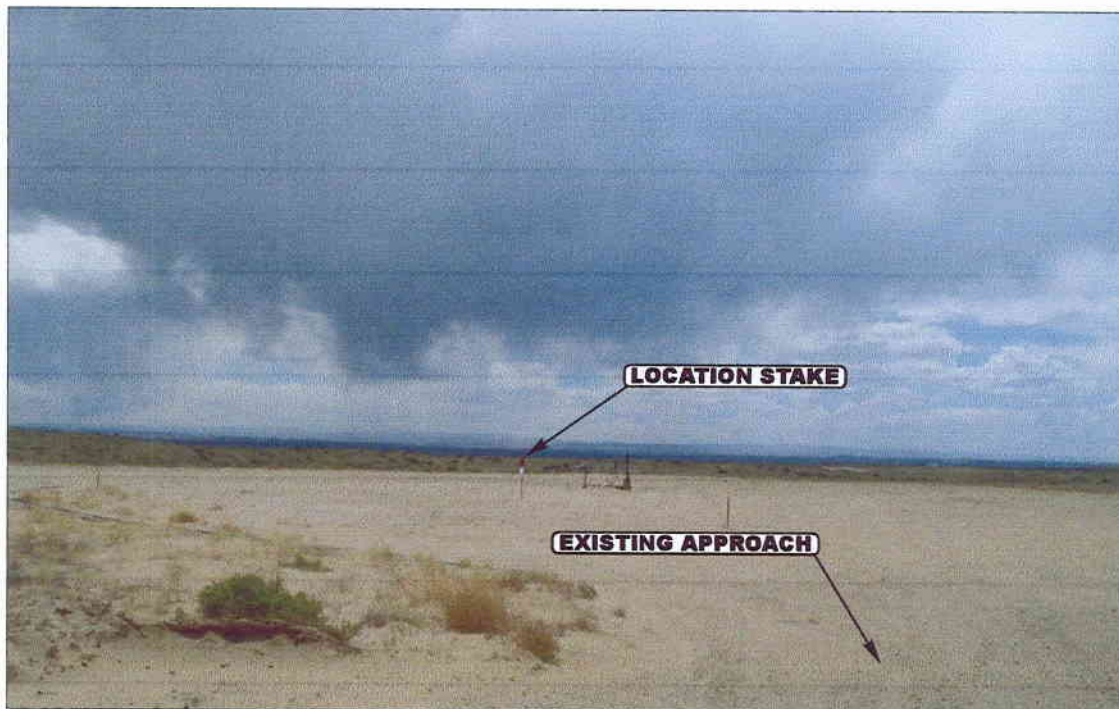


PHOTO: VIEW OF EXISTING APPROACH

CAMERA ANGLE: SOUTHWESTERLY



- Since 1964 -

**UELS** Uintah Engineering & Land Surveying  
85 South 200 East Vernal, Utah 84078  
435-789-1017 uels@uelsinc.com

**LOCATION PHOTOS**

**6**  
MONTH

**5**  
DAY

**02**  
YEAR


**PHOTO**

TAKEN BY: D.A.

DRAWN BY: P.M.

REVISED: 00-00-00





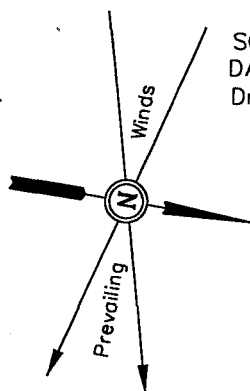

SCALE: 1" = 50'  
DATE: 05-23-02  
Drawn By: D.COX

**SHENANDOAH ENERGY, INC.**  
LOCATION LAYOUT FOR  
SU #9G-7-8-22  
SECTION 7, T8S, R22E, S.L.B.&M.  
1654' FSL 592' FEL

**FIGURE #1**

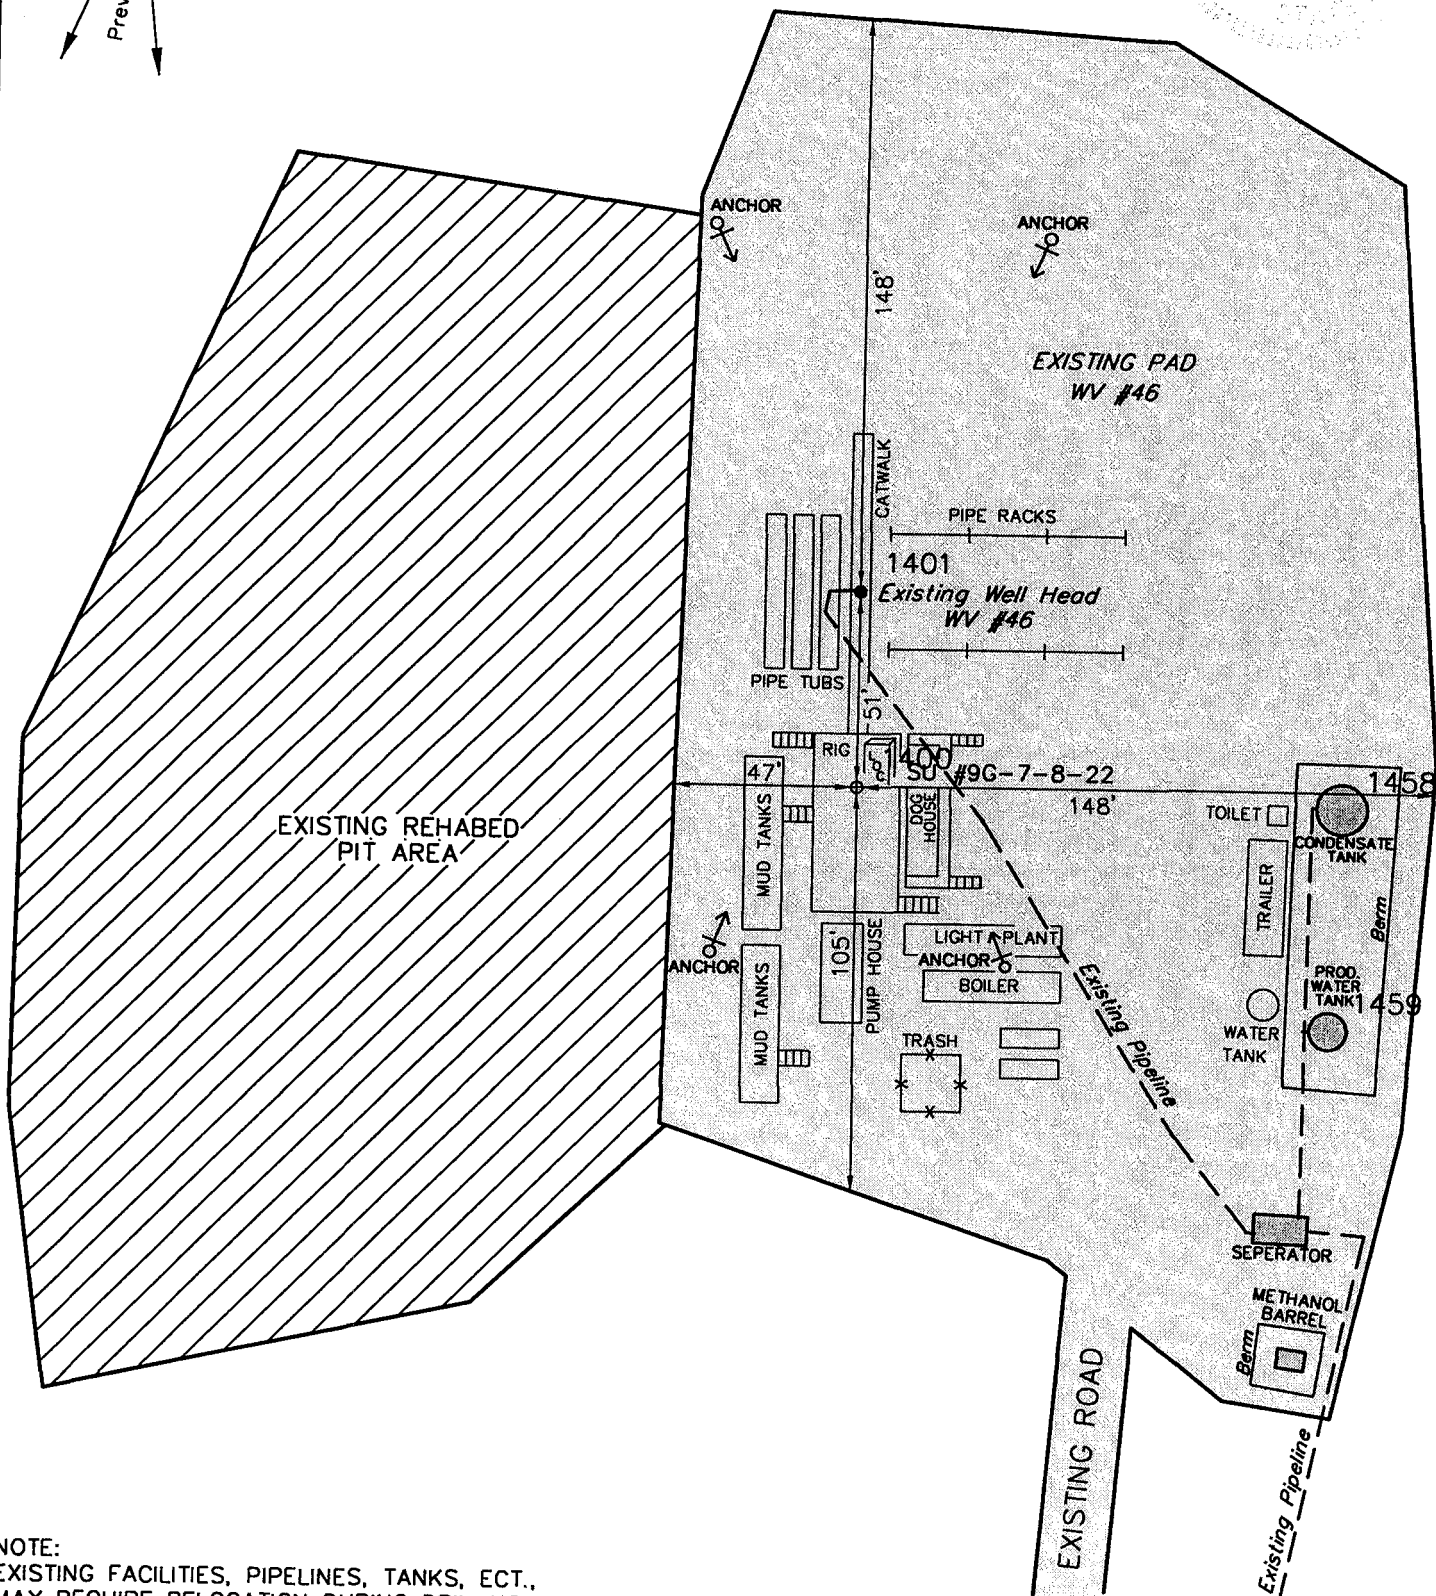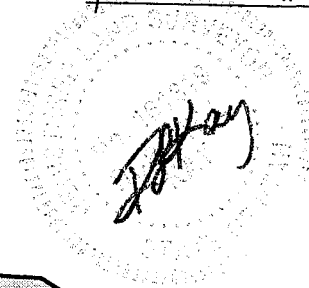


NOTE:  
EXISTING FACILITIES, PIPELINES, TANKS, ECT.,  
MAY REQUIRE RELOCATION DURING DRILLING  
PROCESS TO ACCOMODATE DRILLING RIG.

**UINTAH ENGINEERING & LAND SURVEYING**  
85 So. 200 East • Vernal, Utah 84078 • (435) 789-1017





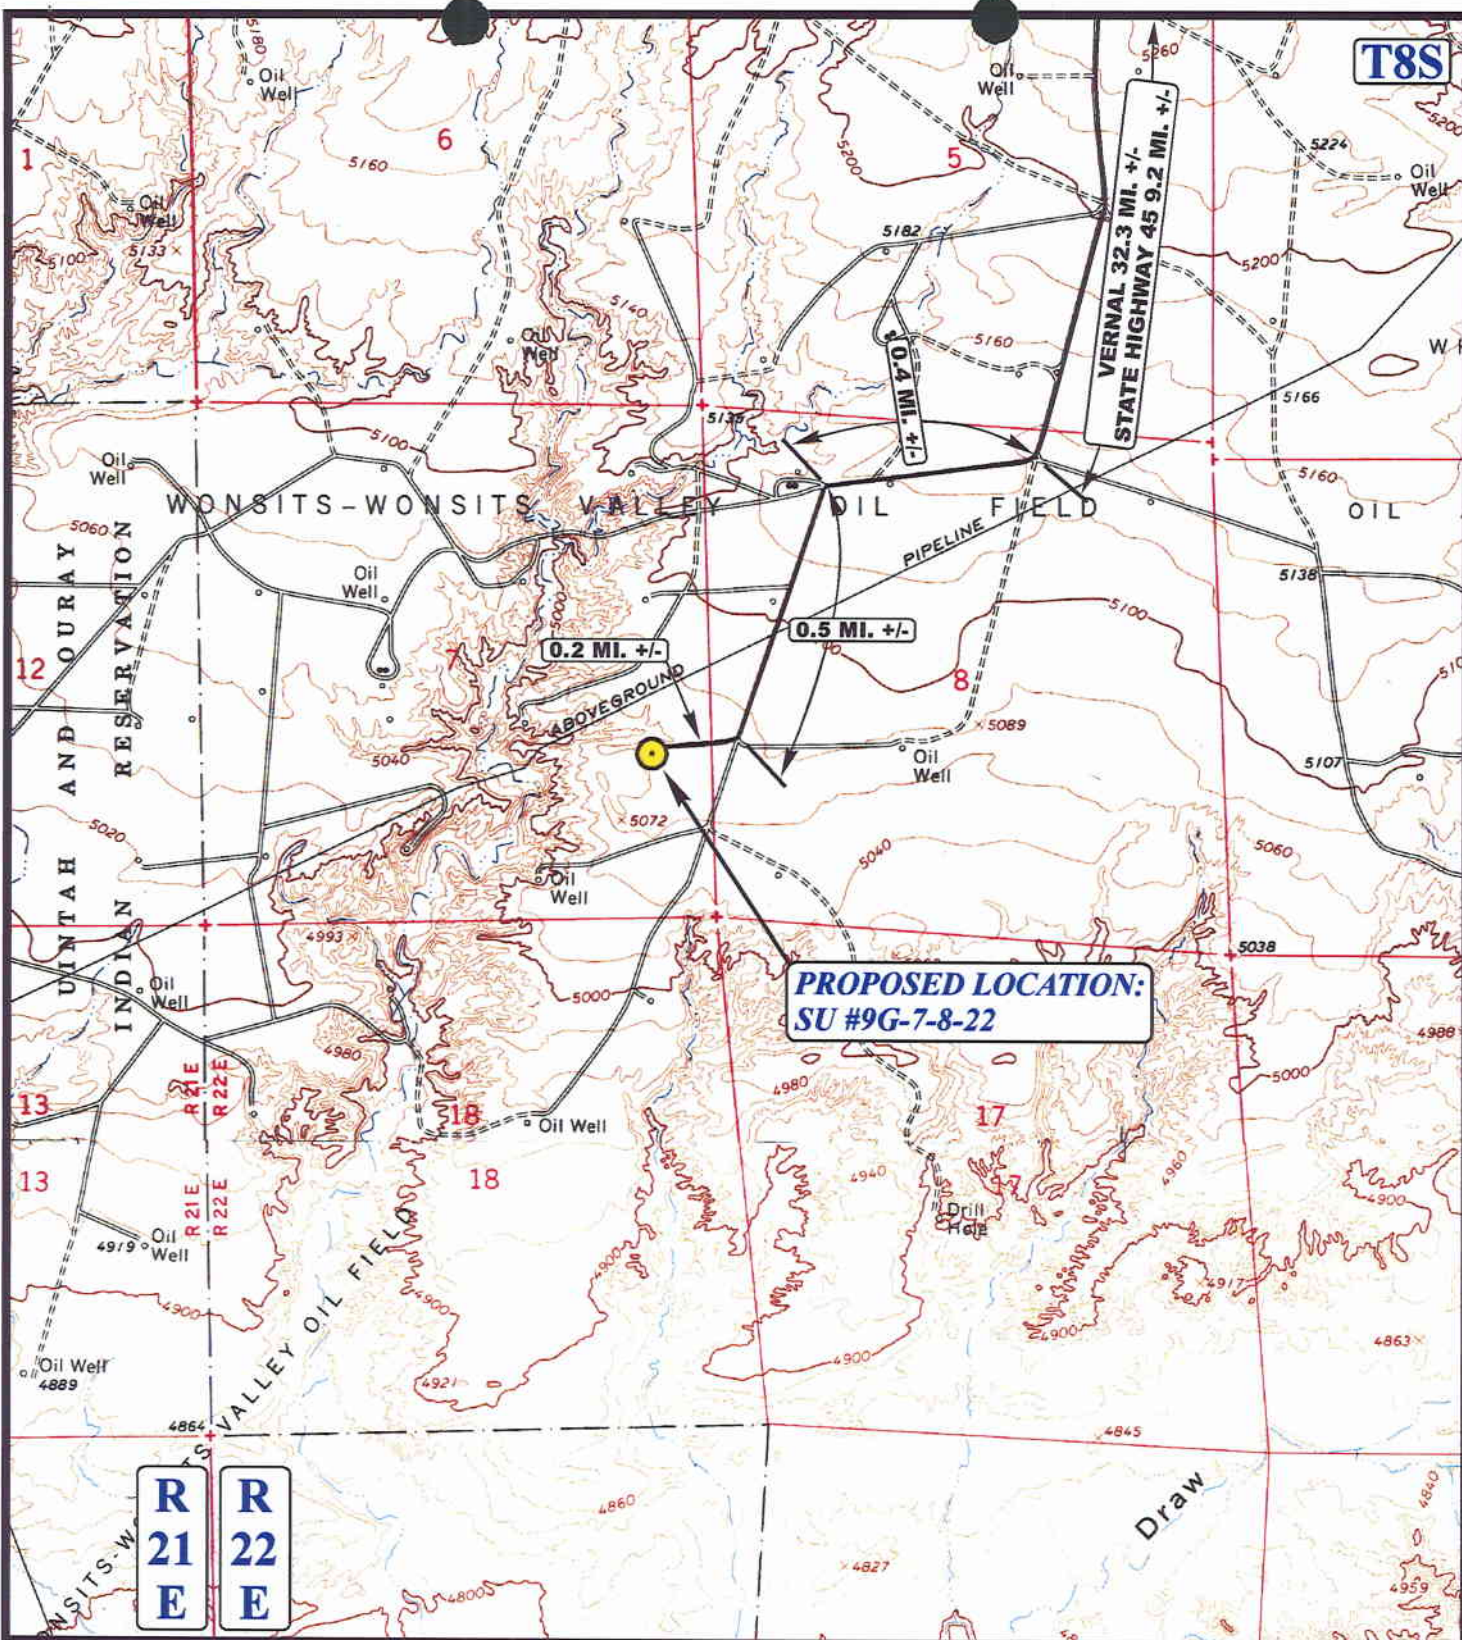

# **LEGEND:**

— EXISTING ROAD

## **SHENANDOAH ENERGY, INC.**

**SU #9G-7-8-22**

**SECTION 7, T8S, R22E, S.L.B.&M.**

**1654' FSL 592' FEL**



**Uintah Engineering & Land Surveying**  
 85 South 200 East Vernal, Utah 84078  
 (435) 789-1017 \* FAX (435) 789-1813




**TOPOGRAPHIC**  
**MAP**

**6** **5** **02**  
 MONTH DAY YEAR

SCALE: 1" = 2000' DRAWN BY: P.M. REVISED: 00-00-00

**B**  
**TOPO**



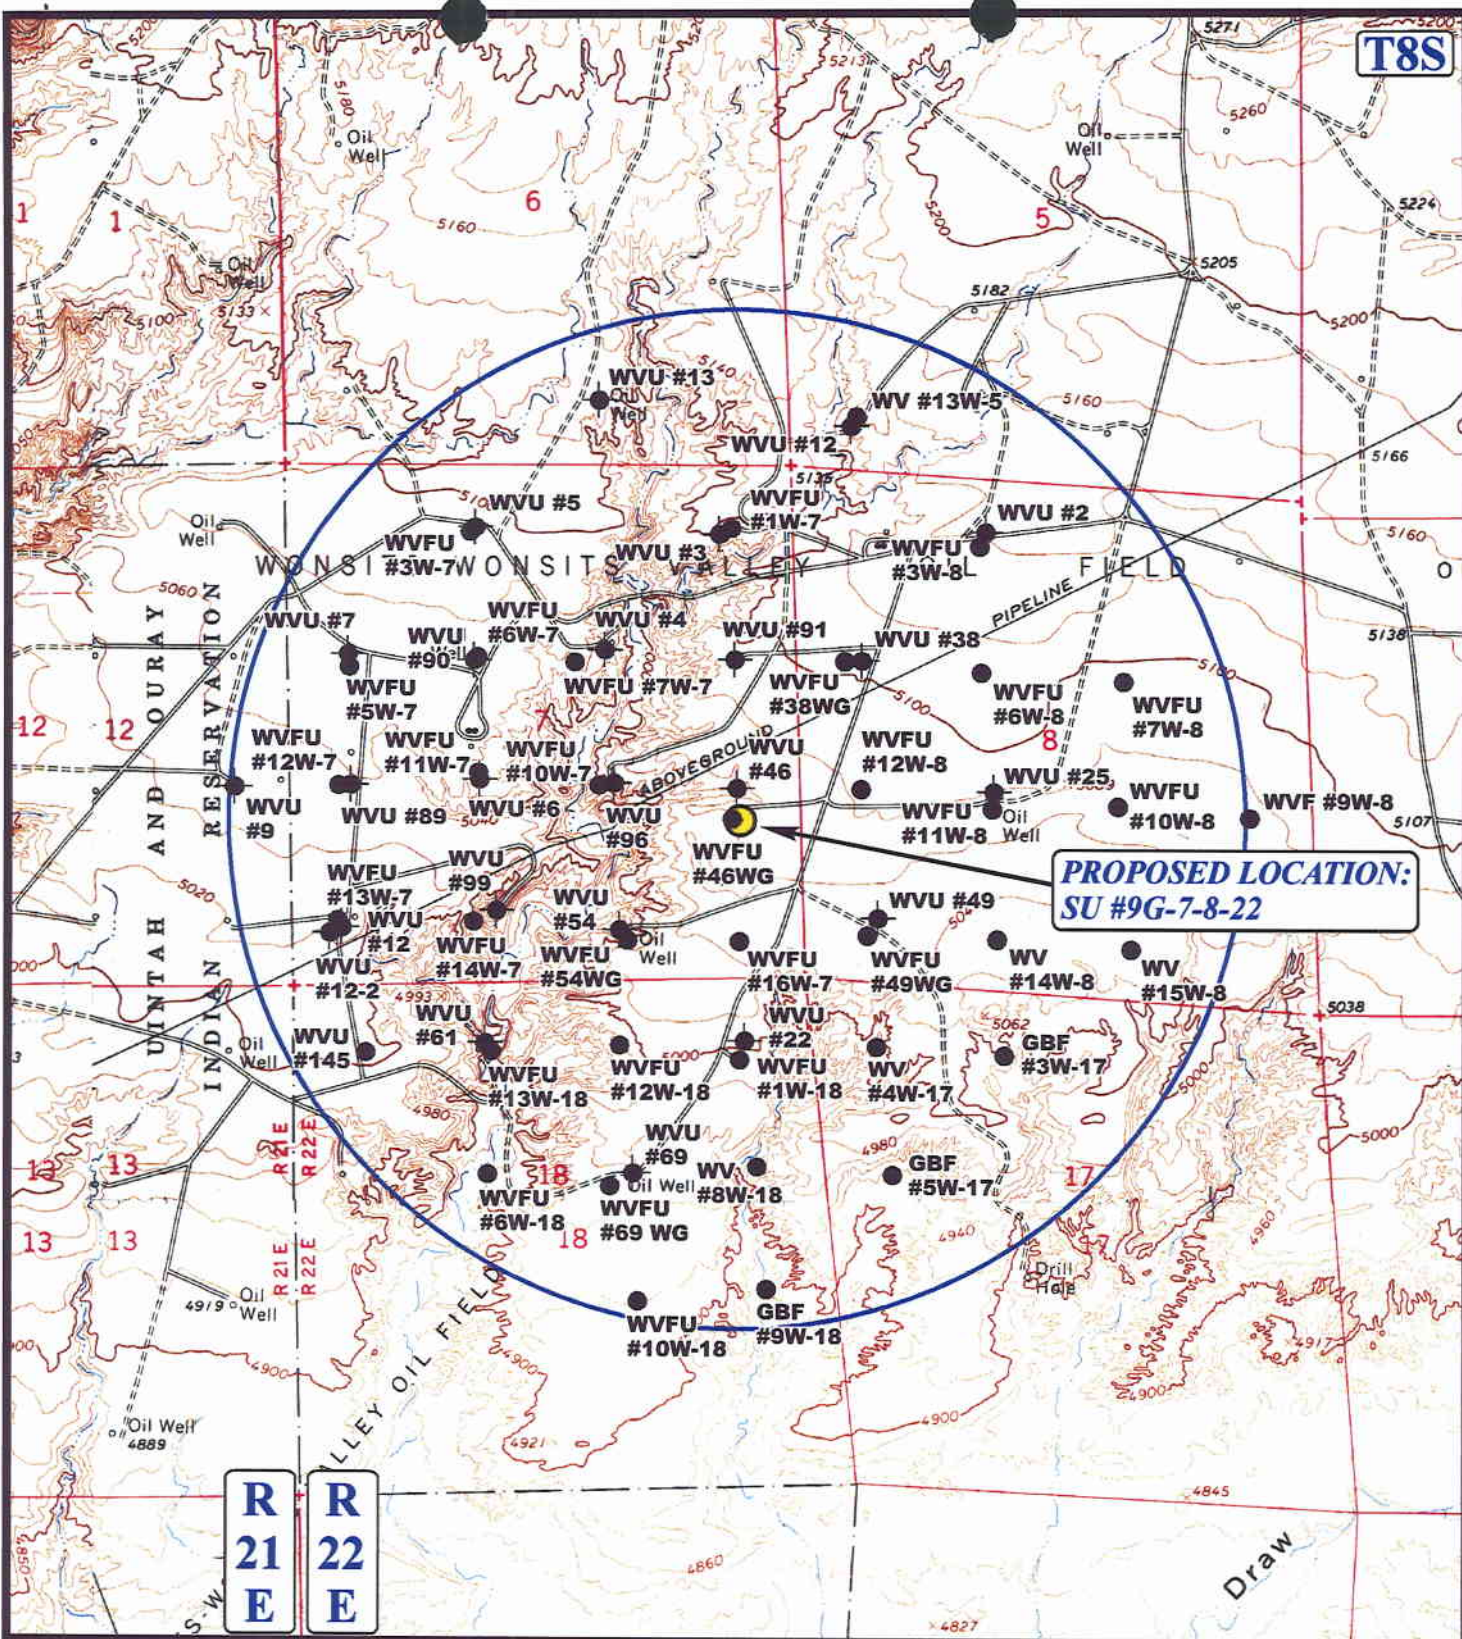

# LEGEND:

- DISPOSAL WELLS
- PRODUCING WELLS
- SHUT IN WELLS
- WATER WELLS
- ABANDONED WELLS
- TEMPORARILY ABANDONED

SHENANDOAH ENERGY, INC.

SU #9G-7-8-22

SECTION 7, T8S, R22E, S.L.B.&M.

1654' FSL 592' FEL



**Uintah Engineering & Land Surveying**  
 85 South 200 East Vernal, Utah 84078  
 (435) 789-1017 \* FAX (435) 789-1813


**TOPOGRAPHIC**  
**MAP**

6 5 02  
 MONTH DAY YEAR

SCALE: 1" = 2000' DRAWN BY: P.M. REVISED: 00-00-00





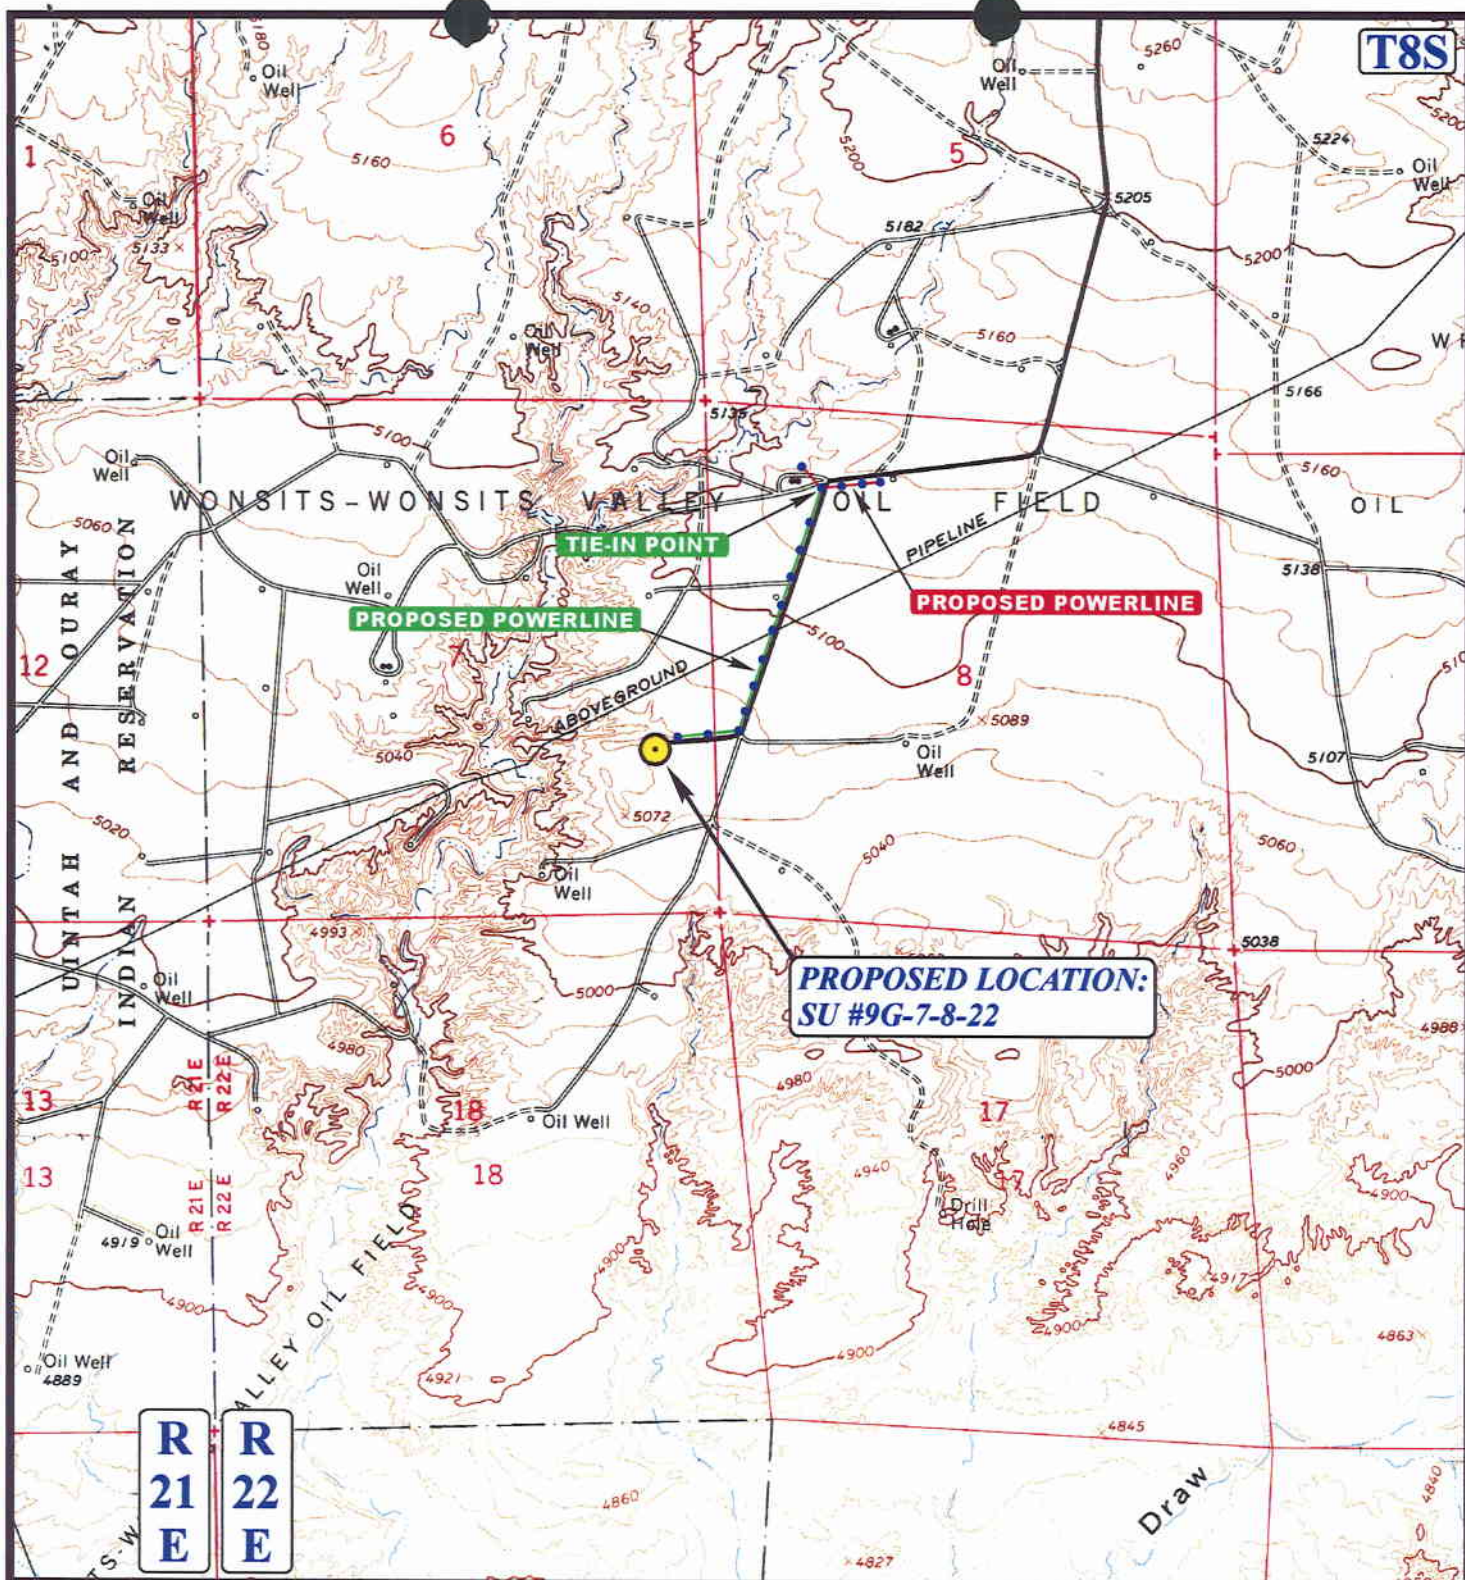

**APPROXIMATE TOTAL POWERLINE DISTANCE = 3,300' +/-**

**LEGEND:**

- ===== EXISTING ROAD
- ..... PROPOSED POWERLINE
- PROPOSED POWERPOLE



**SHENANDOAH ENERGY, INC.**

**SU #9G-7-8-22**

**SECTION 7, T8S, R22E, S.L.B.&M.**

**1654' FSL 592' FEL**



**Uintah Engineering & Land Surveying**  
85 South 200 East Vernal, Utah 84078  
(435) 789-1017 \* FAX (435) 789-1813

**TOPOGRAPHIC  
MAP**

**6 5 02**  
MONTH DAY YEAR

SCALE: 1" = 2000' DRAWN BY: P.M. REVISED: 00-00-00

**D  
TOPO**

003

WORKSHEET  
APPLICATION FOR PERMIT TO DRILL

APD RECEIVED: 06/27/2002

API NO. ASSIGNED: 43-047-34629

WELL NAME: Wonsits Valley  
~~STIRRUP U~~ 9G-7-8-22

OPERATOR: SHENANDOAH ENERGY INC ( N4235 )

CONTACT: JOHN BUSCH

PHONE NUMBER: 435-781-4341

## PROPOSED LOCATION:

NESE 07 080S 220E

SURFACE: 1654 FSL 0592 FEL

BOTTOM: 1654 FSL 0592 FEL

UINTAH

WONSITS VALLEY ( 710 )

LEASE TYPE: 1 - Federal

LEASE NUMBER: UTU-022158

SURFACE OWNER: 1 - Federal

PROPOSED FORMATION: GRRV

INSPECT LOCATN BY: / /

Tech Review	Initials	Date
Engineering		
Geology		
Surface		

LATITUDE: 40.13607

LONGITUDE: 109.47553

## RECEIVED AND/OR REVIEWED:


☒ Plat  
☒ Bond: Fed[1] Ind[] Sta[] Fee[]  
(No. U-0969 )  
☒ Potash (Y/N)  
☒ Oil Shale 190-5 (B) or 190-3 or 190-13  
☒ Water Permit  
(No. 43-8496 )  
☒ RDCC Review (Y/N)  
(Date: )  
☒ Fee Surf Agreement (Y/N)

## LOCATION AND SITING:

\_\_\_ R649-2-3.  
Unit WONSITS VALLEY  
\_\_\_ R649-3-2. General  
Siting: 460 From Qtr/Qtr & 920' Between Wells  
\_\_\_ R649-3-3. ~~Exception~~  
☒ Drilling Unit  
Board Cause No: 187-06  
Eff Date: 8-2-01  
Siting: 440 fr w/boundary  
\_\_\_ R649-3-11. Directional Drill

COMMENTS: Sop, Separate fileSTIPULATIONS: 1-Fed approval



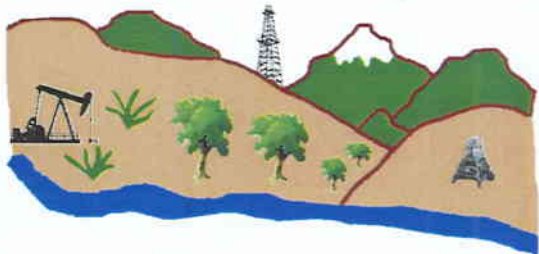


Utah Oil Gas and Mining

OPERATOR: SHENANDOAH ENERGY (N4235)

SEC. 7, T8S, R22E

FIELD: WONSITS VALLEY (710)

COUNTY: UINTAH UNIT: WONSITS VALLEY  
CAUSE: 187-06

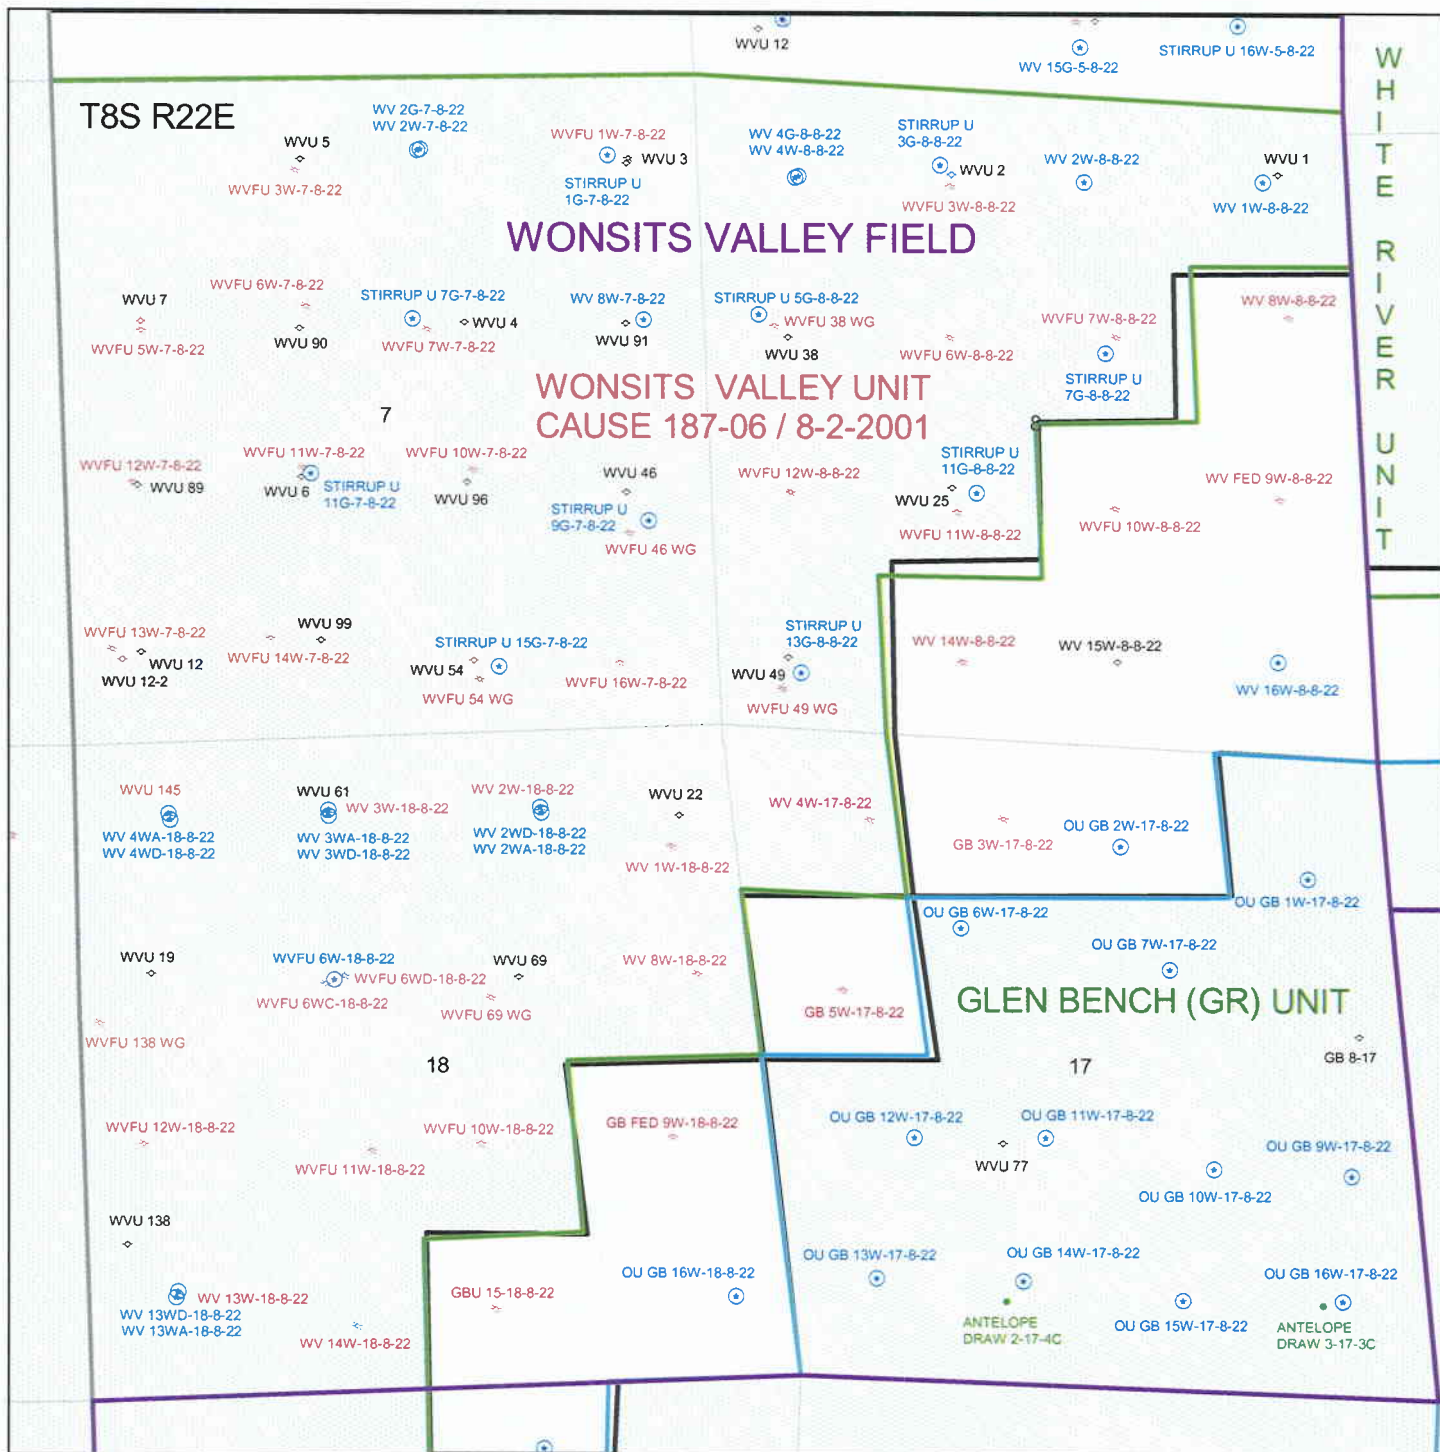

001

United States Department of the Interior

BUREAU OF LAND MANAGEMENT  
Utah State Office  
P.O. Box 45155  
Salt Lake City, Utah 84145-0155

IN REPLY REFER TO:  
3160  
(UT-922)

July 11, 2002

Memorandum

To: Assistant District Manager Minerals, Vernal District  
From: Michael Coulthard, Petroleum Engineer  
Subject: 2002 Plan of Development Wonsits Valley Unit,  
Uintah County, Utah.

Pursuant to email between Diana Mason, Division of Oil, Gas and Mining, and Mickey Coulthard, Utah State Office, Bureau of Land Management. The following wells are planned for calendar year 2002 within the Wonsits Valley Unit, Uintah County, Utah.

Api Number	Well	Location
------------	------	----------

Wonsits Valley Unit

(Proposed PZ GRRV)

43-047-34629	WVU 9G-7-8-22 Sec. 7, T8S, R22E 1654 FSL 0592 FEL
43-047-34628	WVU 7G-7-8-22 Sec. 7, T8S, R22E 1985 FNL 2290 FEL
43-047-34627	WVU 11G-7-8-22 Sec. 7, T8S, R22E 2215 FSL 1942 FWL
43-047-34626	WVU 15G-7-8-22 Sec. 7, T8S, R22E 0465 FSL 1813 FEL

This office has no objection to permitting the wells at this time.

/s/ Michael L. Coulthard

bcc: File - Wonsits Valley Unit  
Division of Oil Gas and Mining  
Agr. Sec. Chron  
Fluid Chron

MCoulthard:mc:7-11-2



004



State of Utah  
DEPARTMENT OF NATURAL RESOURCES  
DIVISION OF OIL, GAS AND MINING

1594 West North Temple, Suite 1210  
PO Box 145801  
Salt Lake City, Utah 84114-5801  
(801) 538-5340 telephone  
(801) 359-3940 fax  
(801) 538-7223 TTY  
www.nr.utah.gov

Michael O. Leavitt  
Governor

Robert L. Morgan  
Executive Director

Lowell P. Braxton  
Division Director

July 15, 2002

Shenandoah Energy Inc  
11002 E 17500 S  
Vernal, UT 84078

Re: Stirrup Unit 9G-7-8-22 Well, 1654' FSL, 592' FEL, NE SE, Sec. 7, T. 8 South,  
R. 22 East, Uintah County, Utah

Gentlemen:

Pursuant to the provisions and requirements of Utah Code Ann. § 40-6-1 *et seq.*, Utah Administrative Code R649-3-1 *et seq.*, and the attached Conditions of Approval, approval to drill the referenced well is granted.

This approval shall expire one year from the above date unless substantial and continuous operation is underway, or a request for extension is made prior to the expiration date. The API identification number assigned to this well is 43-047-34629.

Sincerely,

for John R. Baza  
Associate Director

pb

Enclosures

cc: Uintah County Assessor  
Bureau of Land Management, Vernal District Office

**Operator:** Shenandoah Energy Inc  
**Well Name & Number** Stirrup Unit 9G-7-8-22  
**API Number:** 43-047-34629  
**Lease:** UTU-022158

**Location:** NE SE      **Sec.** 7      **T.** 8 South      **R.** 22 East

### **Conditions of Approval**

**1. General**

Compliance with the requirements of Utah Admin. R. 649-1 *et seq.*, the Oil and Gas Conservation General Rules, and the applicable terms and provisions of the approved Application for permit to drill.

**2. Notification Requirements**

Notify the Division within 24 hours of spudding the well.

- Contact Carol Daniels at (801) 538-5284.

Notify the Division prior to commencing operations to plug and abandon the well.

- Contact Dan Jarvis at (801) 538-5338

**3. Reporting Requirements**

All required reports, forms and submittals will be promptly filed with the Division, including but not limited to the Entity Action Form (Form 6), Report of Water Encountered During Drilling (Form 7), Weekly Progress Reports for drilling and completion operations, and Sundry Notices and Reports on Wells requesting approval of change of plans or other operational actions.

**4. State approval of this well does not supersede the required federal approval, which must be obtained prior to drilling.**

UNITED STATES  
DEPARTMENT OF THE INTERIOR  
BUREAU OF LAND MANAGEMENTFORM APPROVED  
OMB No. 1004-0136  
Expires November 30, 2000

## APPLICATION FOR PERMIT TO DRILL OR REENTER

1a. Type of Work: ☒ DRILL ☐ REENTER**CONFIDENTIAL**1b. Type of Well: ☒ Oil Well ☐ Gas Well ☐ Other ☒ Single Zone ☐ Multiple Zone2. Name of Operator  
SHENANDOAH ENERGY INC.Contact: JOHN BUSCH  
E-Mail: jbusch@shenandoahenergy.com3a. Address  
11002 E. 17500 S.  
VERNAL, UT 840783b. Phone No. (include area code)  
Ph: 435.781.4341  
Fx: 435.781.4323

4. Location of Well (Report location clearly and in accordance with any State requirements.)\*

At surface NESE 1654FSL 592FEL

At proposed prod. zone

JUN 25 2002

14. Distance in miles and direction from nearest town or post office\*  
13 +/- MILES SOUTHWEST OF REDWASH, UTAH15. Distance from proposed location to nearest property or  
lease line, ft. (Also to nearest drig. unit line, if any)  
592' +/-

16. No. of Acres in Lease

1278.20

18. Distance from proposed location to nearest well, drilling,  
completed, applied for, on this lease, ft.  
25' +/-

19. Proposed Depth

5750 MD  
5750 TVD21. Elevations (Show whether DF, KB, RT, GL, etc.)  
5066 KB

22. Approximate date work will start

5. Lease Serial No.  
UTU-0221586. If Indian, Allottee or Tribe Name  
N/A7. If Unit or CA Agreement, Name and No.  
WONSITS VALLEY8. Lease Name and Well No.  
STIRRUP UNIT 9G-7-8-22

9. API Well No.

10. Field and Pool, or Exploratory  
WONSITS VALLEY11. Sec., T., R., M., or Blk. and Survey or Area  
Sec 7 T8S R22E Mer SLB12. County or Parish  
UINTAH13. State  
UT

17. Spacing Unit dedicated to this well

40.00

20. BLM/BIA Bond No. on file

U-0969

23. Estimated duration  
10 DAYS

## 24. Attachments

The following, completed in accordance with the requirements of Onshore Oil and Gas Order No. 1, shall be attached to this form:

1. Well plat certified by a registered surveyor.
2. A Drilling Plan.
3. A Surface Use Plan (if the location is on National Forest System Lands, the SUPO shall be filed with the appropriate Forest Service Office).

4. Bond to cover the operations unless covered by an existing bond on file (see Item 20 above).
5. Operator certification
6. Such other site specific information and/or plans as may be required by the authorized officer.

25. Signature  
(Electronic Submission)Name (Printed/Typed)  
JOHN BUSCHDate  
06/25/2002Title  
OPERATIONS

Approved by (Signature)

Name (Printed/Typed)

Date

Title  
Assistant Field Manager  
Mineral Resources

Office

08/12/2002

Application approval does not warrant or certify the applicant holds legal or equitable title to those rights in the subject lease which would entitle the applicant to conduct operations thereon.  
Conditions of approval, if any, are attached.**NOTICE OF APPROVAL**

Title 18 U.S.C. Section 1001 and Title 43 U.S.C. Section 1212, make it a crime for any person knowingly and willfully to make to any department or agency of the United States any false, fictitious or fraudulent statements or representations as to any matter within its jurisdiction.

Additional Operator Remarks (see next page)

**RECEIVED**

AUG 15 2002

Electronic Submission #12048 verified by the BLM Well Information System  
For SHENANDOAH ENERGY INC., sent to the Vernal  
Committed to AFMSS for processing by LESLIE WALKER on 06/26/2002 ()DIVISION OF  
OIL, GAS AND MINING**CONDITIONS OF APPROVAL ATTACHED**

\*\* ORIGINAL \*\* ORIGINAL \*\* ORIGINAL \*\* ORIGINAL \*\* ORIGINAL \*\* ORIGINAL \*\* ORIGINAL \*\*

**CONDITIONS OF APPROVAL**  
**APPLICATION FOR PERMIT TO DRILL**

Company/Operator: Shenandoah Energy Inc.

Well Name & Number: Stirrup #9G-7-8-22

API Number: 43-047-34629

Lease Number: U-022158

Location: NESE Sec. 7 T.8S R. 22E

Agreement: N/A

For more specific details on notification requirements, please check the Conditions of Approval for Notice to Drill and Surface Use Program.

**CONDITIONS OF APPROVAL**

Approval of this application does not warrant or certify that the applicant holds legal or equitable title to those rights in the subject lease which would entitle the applicant to conduct operations thereon.

Be aware fire restrictions may be in effect when location is being constructed and/or when well is being drilled. Contact the appropriate Surface Management Agency for information.

**Casing Program and Auxiliary Equipment**

As a minimum requirement, the cement behind the production casing must extend 200' above the base of the fresh water identified at  $\pm 2893'$ .

**Coring, Logging and Testing Program**

Daily drilling and completion progress reports shall be submitted to this office on a weekly basis.

Other Information

In the event after-hours approvals are necessary, you must contact one of the following individuals:

Ed Forsman                      (435) 828-7874  
Petroleum Engineer

Kirk Fleetwood                (435) 828-7875  
Petroleum Engineer

BLM FAX Machine              (435) 781-4410

CONDITIONS OF APPROVAL  
FOR THE SURFACE USE PROGRAM OF THE  
APPLICATION FOR PERMIT TO DRILL

- The reserve pit shall be lined using the procedure outlined in Shenandoah's Standard Operating Practices.
- When constructing the power line, trucks should stay on existing roads and trails wherever possible.

UNITED STATES  
DEPARTMENT OF THE INTERIOR  
BUREAU OF LAND MANAGEMENT

FORM APPROVED  
OMB NO. 1004-0135  
Expires: November 30, 2000

**SUNDRY NOTICES AND REPORTS ON WELLS**  
*Do not use this form for proposals to drill or to re-enter an abandoned well. Use form 3160-3 (APD) for such proposals.*

**SUBMIT IN TRIPLICATE - Other instructions on reverse side.**

1. Type of Well <input checked="" type="checkbox"/> Oil Well <input type="checkbox"/> Gas Well <input type="checkbox"/> Other		5. Lease Serial No. UTU-022158
2. Name of Operator SHENANDOAH ENERGY INC.		6. If Indian, Allottee or Tribe Name
Contact: RALEEN SEARLE E-Mail: rsearle@shenandoahenergy.com		7. If Unit or CA/Agreement, Name and/or No. UTU630430
3a. Address 11002 EAST 17500 SOUTH VERNAL, UT 84078	3b. Phone No. (include area code) Ph: 435.781.4309 Fx: 435.781.4329	8. Well Name and No. STIRRUP UNIT 9G-7-8-22
4. Location of Well (Footage, Sec., T., R., M., or Survey Description) Sec 7 T8S R22E NESE 1654FSL 592FEL		9. API Well No. 43-047-34629
		10. Field and Pool, or Exploratory WONSITS VALLEY
		11. County or Parish, and State UINTAH COUNTY, UT

12. CHECK APPROPRIATE BOX(ES) TO INDICATE NATURE OF NOTICE, REPORT, OR OTHER DATA

TYPE OF SUBMISSION	TYPE OF ACTION			
<input checked="" type="checkbox"/> Notice of Intent	<input type="checkbox"/> Acidize	<input type="checkbox"/> Deepen	<input type="checkbox"/> Production (Start/Resume)	<input type="checkbox"/> Water Shut-Off
<input type="checkbox"/> Subsequent Report	<input type="checkbox"/> Alter Casing	<input type="checkbox"/> Fracture Treat	<input type="checkbox"/> Reclamation	<input type="checkbox"/> Well Integrity
<input type="checkbox"/> Final Abandonment Notice	<input type="checkbox"/> Casing Repair	<input type="checkbox"/> New Construction	<input type="checkbox"/> Recomplete	<input checked="" type="checkbox"/> Other
	<input type="checkbox"/> Change Plans	<input type="checkbox"/> Plug and Abandon	<input type="checkbox"/> Temporarily Abandon	
	<input type="checkbox"/> Convert to Injection	<input type="checkbox"/> Plug Back	<input type="checkbox"/> Water Disposal	

13. Describe Proposed or Completed Operation (clearly state all pertinent details, including estimated starting date of any proposed work and approximate duration thereof. If the proposal is to deepen directionally or recompleat horizontally, give subsurface locations and measured and true vertical depths of all pertinent markers and zones. Attach the Bond under which the work will be performed or provide the Bond No. on file with BLM/BIA. Required subsequent reports shall be filed within 30 days following completion of the involved operations. If the operation results in a multiple completion or recompleat in a new interval, a Form 3160-4 shall be filed once testing has been completed. Final Abandonment Notices shall be filed only after all requirements, including reclamation, have been completed, and the operator has determined that the site is ready for final inspection.)

Shenandoah Energy Inc. proposes to change the name on the Stirrup Unit 9G-7-8-22 to Wonsits Valley 9G-7-8-22.

RECEIVED  
OCT 31 2002  
DIVISION OF  
OIL, GAS AND MINING

14. I hereby certify that the foregoing is true and correct. <b>Electronic Submission #15585 verified by the BLM Well Information System For SHENANDOAH ENERGY INC., sent to the Vernal</b>	
Name (Printed/Typed) RALEEN SEARLE	Title REGULATORY AFFAIRS ANALYST
Signature <i>Raleen Searle</i>	Date 10/29/2002

**THIS SPACE FOR FEDERAL OR STATE OFFICE USE**

Approved By _____	Title _____	Date _____
Conditions of approval, if any, are attached. Approval of this notice does not warrant or certify that the applicant holds legal or equitable title to those rights in the subject lease which would entitle the applicant to conduct operations thereon.		Office _____

Title 18 U.S.C. Section 1001 and Title 43 U.S.C. Section 1212, make it a crime for any person knowingly and willfully to make to any department or agency of the United States any false, fictitious or fraudulent statements or representations as to any matter within its jurisdiction.

**\*\* ORIGINAL \*\* ORIGINAL \*\* ORIGINAL \*\* ORIGINAL \*\* ORIGINAL \*\* ORIGINAL \*\* ORIGINAL \*\***



May 28, 2003

Division of Oil, Gas, & Mining  
1594 West North Temple, Suite 1210  
P. O. Box 145801  
Salt Lake City, Utah 84114-5801

Attention: John Baza/Jim Thompson

Gentlemen:

This will serve as notice that through the internal corporate changes described below, activities formerly conducted in the name of either Shenandoah Operating Company, LLC (SOC) and/or Shenandoah Energy, Inc. (SEI) will hereafter be conducted in the name of QEP Uinta Basin, Inc.: i) the Shenandoah entities were purchased in July, 2001 by Questar Market Resources, Inc., which is a mid-level holding company for the non-utility businesses of Questar Corporation, ii) Shenandoah Operating Company, LLC has now been merged into Shenandoah Energy, Inc. (SEI), iii) Shenandoah Energy, Inc. has now been re-named **QEP Uinta Basin, Inc.** pursuant to a State of Delaware Amended and Restated Certificate of Incorporation, iv) the same employees will continue to be responsible for operations of the former SOC and SEI properties, both in the field and in the office. Accordingly, the change involves only an internal corporate name change and no third party change of operator is involved. Please alter your records to reflect the entity name change. Attached is a spreadsheet listing all wells affected by this change.

Should you have any questions, please call me at 303 - 308-3056.

Yours truly,

Frank Nielsen  
Division Landman

Enclosure

RECEIVED

JUN 02 2003

DIV. OF OIL, GAS & MINING





# United States Department of the Interior

## BUREAU OF LAND MANAGEMENT

Utah State Office  
P.O. Box 45155  
Salt Lake City, UT 84145-0155

IN REPLY REFER TO  
UT-922

June 9, 2003

QEP Uinta Basin, Inc.  
1050 17<sup>th</sup> Street, Suite 500  
Denver, Colorado 80265

Re: Wonsits Valley Unit  
Uintah County, Utah

Gentlemen:

On May 30, 2003, we received an indenture dated February 1, 2003, whereby Shenandoah Energy, Inc. changed its name and QEP Uinta Basin, Inc. was designated as Successor Unit Operator for the Wonsits Valley Unit, Uintah County, Utah.

This indenture was executed by all required parties and the signatory parties have complied with Sections 5 and 6 of the unit agreement. The instrument is hereby approved effective June 9, 2003. In approving this designation, the Authorized Officer neither warrants nor certifies that the designated party has obtained all required approval that would entitle it to conduct operations under Wonsits Valley Unit Agreement.

Your nationwide (Eastern States) oil and gas bond No. B000024 will be used to cover all operations within the Wonsits Valley Unit.

It is requested that you notify all interested parties of the name change of unit operator. Copies of the approved instruments are being distributed to the appropriate federal offices, with one copy returned herewith.

Sincerely,

/s/ Robert A. Henricks

Robert A. Henricks  
Chief, Branch of Fluid Minerals

Enclosure

bcc: Field Manager - Vernal (w/enclosure)  
SITLA  
Division of Oil, Gas & Mining  
Minerals Adjudication Group  
File – Wonsits Valley Unit (w/enclosure)  
Agr. Sec. Chron  
Fluid Chron

UT922:TAThompson:tt:6/9/03

JUL 07 2003

3104 (932.34)WF  
Nationwide Bond ESB000024

NOTICE

QEP Uinta Basin, Inc.  
1050 17<sup>th</sup> Street Suite 500  
Denver, Colorado 80265

:  
: Oil and Gas  
: lease  
:

Name Change Recognized

Acceptable evidence has been filed in this office concerning the name change of Shenandoah Energy Incorporated into QEP Uinta Basin, Incorporated. QEP Uinta Basin, Incorporated is the surviving entity. This name change is recognized effective April 17, 2003.

Eastern States will notify the Minerals Management Service and all applicable Bureau of Land Management offices of the change by a copy of this notice.

If you identify other leases in which the merging entity maintain an interest, please contact this office and we will appropriately document those files with a copy of this notice.

If you have any questions, please contact Bill Forbes at 703-440-1536.

*S/ Wilbert B. Forbes*

Wilbert B. Forbes  
Land Law Examiner  
Branch of Use Authorization  
Division of Resources Planning,  
Use and Protection

bc: JFO,MMS, ES RF, 930 RF, 932.34 RF, E-932: wbf:07 /07/03:440-1536/ QEP Uinta Basin  
MFO

UNITED STATES  
DEPARTMENT OF THE INTERIOR  
BUREAU OF LAND MANAGEMENT

FORM APPROVED  
Budget Bureau No. 1004-0135  
Expires: March 31, 1993

007

SUNDRY NOTICES AND REPORTS ON WELLS

Do not use this form for proposals to drill or to deepen or reentry to a different reservoir  
Use "APPLICATION FOR PERMIT--" for such proposals

SUBMIT IN TRIPLICATE

CONFIDENTIAL

1. Type of Well

Oil

Gas



Well



Well



Other

2. Name of Operator

SHENANDOAH ENERGY INC. (QEP UINTA BASIN, INC.)

3. Address and Telephone No.

11002 E. 17500 S. VERNAL, UT 84078-8526

(435) 781-4341

4. Location of Well (Footage, Sec., T., R., M., or Survey Description)

1654' FSL, 592' FEL, NESE, SECTION 7, T8S, R22E

5. Lease Designation and Serial No.

UTU-22158

6. If Indian, Allottee or Tribe Name

N/A

7. If Unit or CA, Agreement Designation

UTU630430

8. Well Name and No.

WV 9G-7-8-22

9. API Well No.

43-047-34629

10. Field and Pool, or Exploratory Area

WONSITS VALLEY

11. County or Parish, State

UINTAH, UTAH

12. CHECK APPROPRIATE BOX(S) TO INDICATE NATURE OF NOTICE, REPORT, OR OTHER DATA

TYPE OF SUBMISSION



Notice of Intent



Subsequent Report



Final Abandonment Notice

TYPE OF ACTION



Abandonment



Recompletion



Plugging Back



Casing Repair



Altering Casing



Other APD Extension



Change of Plans



New Construction



Non-Routine Fracturing



Water Shut-Off



Conversion to Injection



Dispose Water

(Note) Report results of multiple completion on Well Completion or Recompletion Report and Log form.)

13. Describe Proposed or Completed Operations (Clearly state all pertinent details, and give pertinent dates, including estimated date of starting any proposed work. If well is directionally drilled, give subsurface locations and measured and true vertical depths for all markers and zones pertinent to this work)

Shenandoah Energy Inc. hereby requests a one year extension from approval date on the WV 9G-7-8-22.

Approved by the  
Utah Division of  
Oil, Gas and Mining

Date: 07-30-03  
By: [Signature]

COPY SENT TO OPERATOR

Date: 8-4-03  
Initials: CHS

RECEIVED

JUL 28 2003

OIL GAS & MINING

14. I hereby certify that the foregoing is true and correct.

Signed RALEEN SEARLE Raleen Searle

Title REGULATORY AFFAIRS ANALYST

Date 7/24/03

(This space for Federal or State office use)

Approved by: \_\_\_\_\_ Title \_\_\_\_\_ Date \_\_\_\_\_

Conditions of approval, if any

Title 18 U.S.C. Section 1001, makes it a crime for any person knowingly and willfully to make to any department or agency of the United States any false, fictitious or fraudulent statements or representations as to any matter within its jurisdiction.

**Application for Permit to Drill  
Request for Permit Extension  
Validation**

(this form should accompany the Sundry Notice requesting permit extension)

**API:** 43-047-34629  
**Well Name:** WV 9G-7-8-22  
**Location:** NESE, 1654 FSL, 592 FEL, SEC. 7, T8S, R22E  
**Company Permit Issued to:** SHENANDOAH ENERGY INC.  
**Date Original Permit Issued:** 7/15/2002

The undersigned as owner with legal rights to drill on the property as permitted above, hereby verifies that the information as submitted in the previously approved application to drill, remains valid and does not require revision.

Following is a checklist of some items related to the application, which should be verified.

If located on private land, has the ownership changed, if so, has the surface agreement been updated? Yes ☐ No ☒

Have any wells been drilled in the vicinity of the proposed well which would affect the spacing or siting requirements for this location? Yes ☐ No ☒

Has there been any unit or other agreements put in place that could affect the permitting or operation of this proposed well? Yes ☐ No ☒

Have there been any changes to the access route including ownership, or right-of-way, which could affect the proposed location? Yes ☐ No ☒

Has the approved source of water for drilling changed? Yes ☐ No ☒

Have there been any physical changes to the surface location or access route which will require a change in plans from what was discussed at the onsite evaluation? Yes ☐ No ☒

Is bonding still in place, which covers this proposed well? Yes ☒ No ☐

  
Signature

7/24/2003

Date

**Title:** REGULATORY AFFAIRS ANALYST

**Representing:** QEP UINTA BASIN, INC. (SEI)

## OPERATOR CHANGE WORKSHEET

## ROUTING

1. GLH

2. CDW

3. FILE

008

Change of Operator (Well Sold)

Designation of Agent/Operator

**X** Operator Name Change

Merger

The operator of the well(s) listed below has changed, effective:

2/1/2003

**FROM:** (Old Operator):N4235-Shenandoah Energy Inc  
11002 E 17500 S  
Vernal, UT 84078-8526

Phone: (435) 781-4341

**TO:** ( New Operator):N2460-QEP Uinta Basin Inc  
11002 E 17500 S  
Vernal, UT 84078-8526

Phone: (435) 781-4341

CA No.

Unit:

WONSITS VALLEY UNIT

**WELL(S)**

NAME	SEC	TWN	RNG	API NO	ENTITY NO	LEASE TYPE	WELL TYPE	WELL STATUS	Confid
WV EXT 2W-17-8-21	17	080S	210E	4304734928	12436	Federal	GW	DRL	C
WV 8W-22-8-21	22	080S	210E	4304734564	12436	Federal	GW	P	C
WV 8W-7-8-22	07	080S	220E	4304734469	12436	Federal	GW	DRL	C
WONSITS VALLEY 1G-7-8-22	07	080S	220E	4304734597		Federal	OW	APD	C
WV 15G-7-8-22	07	080S	220E	4304734626		Federal	OW	APD	C
WV 11G-7-8-22	07	080S	220E	4304734627		Federal	OW	APD	C
WONSITS VALLEY 7G-7-8-22	07	080S	220E	4304734628		Federal	OW	APD	C
WONSITS VALLEY 9G-7-8-22	07	080S	220E	4304734629		Federal	OW	APD	C
WV 4W-8-8-22	08	080S	220E	4304734457		Federal	GW	APD	C
WV 1W-8-8-22	08	080S	220E	4304734467		Federal	GW	APD	C
WV 2W-8-8-22	08	080S	220E	4304734468	12436	Federal	GW	P	C
WV 3G-8-8-22	08	080S	220E	4304734596	5265	Federal	OW	TA	C
WONSITS VALLEY 5G-8-8-22	08	080S	220E	4304734612		Federal	OW	APD	C
WONSITS VALLEY 7G-8-8-22	08	080S	220E	4304734613		Federal	OW	APD	C
WV 11G-8-8-22	08	080S	220E	4304734614		Federal	OW	APD	C
WV 13G-8-8-22	08	080S	220E	4304734615		Federal	OW	APD	C
WV 3WD-18-8-22	18	080S	220E	4304734429		Federal	GW	APD	C

**OPERATOR CHANGES DOCUMENTATION**

Enter date after each listed item is completed

1. (R649-8-10) Sundry or legal documentation was received from the **FORMER** operator on: 6/2/20032. (R649-8-10) Sundry or legal documentation was received from the **NEW** operator on: 6/2/20033. The new company was checked on the **Department of Commerce, Division of Corporations Database** on: 6/19/20034. Is the new operator registered in the State of Utah: YES Business Number: 5292864-01515. If **NO**, the operator was contacted on: \_\_\_\_\_

6. (R649-9-2) Waste Management Plan has been received on:

IN PLACE

7. **Federal and Indian Lease Wells:** The BLM and or the BIA has approved the merger, name change, or operator change for all wells listed on Federal or Indian leases on: 7/21/2003

8. **Federal and Indian Units:**

The BLM or BIA has approved the successor of unit operator for wells listed on: 7/21/2003

9. **Federal and Indian Communization Agreements ("CA"):**

The BLM or BIA has approved the operator for all wells listed within a CA on: n/a

10. **Underground Injection Control ("UIC")** The Division has approved UIC Form 5, **Transfer of Authority to Inject**, for the enhanced/secondary recovery unit/project for the water disposal well(s) listed on: n/a

**DATA ENTRY:**

1. Changes entered in the **Oil and Gas Database** on: 9/16/2003

2. Changes have been entered on the **Monthly Operator Change Spread Sheet** on: 9/16/2003

3. Bond information entered in RBDMS on: n/a

4. Fee wells attached to bond in RBDMS on: n/a

**STATE WELL(S) BOND VERIFICATION:**

1. State well(s) covered by Bond Number: 965-003-032

**FEDERAL WELL(S) BOND VERIFICATION:**

1. Federal well(s) covered by Bond Number: ESB000024

**INDIAN WELL(S) BOND VERIFICATION:**

1. Indian well(s) covered by Bond Number: 799446

**FEE WELL(S) BOND VERIFICATION:**

1. (R649-3-1) The **NEW** operator of any fee well(s) listed covered by Bond Number 965-003-033

2. The **FORMER** operator has requested a release of liability from their bond on: n/a

The Division sent response by letter on: n/a

**LEASE INTEREST OWNER NOTIFICATION:**

3. (R649-2-10) The **FORMER** operator of the fee wells has been contacted and informed by a letter from the Division of their responsibility to notify all interest owners of this change on: n/a

**COMMENTS:**

## SEI (N4235) to QEP (N2460) WONSITS VALLEY UNIT

well_name	Sec	T	R	api	Entity	Lease Type	type	stat	unit_name	field	county	type	lease #	bond #
WVU 16	15	080S	210E	4304715447	5265	Federal	WI	A	WONSITS VALLEY	710	S	UINTAH	1 U-0807	UT-0969
WVU 21	16	080S	210E	4304715452	99990	State	WI	A	WONSITS VALLEY	710	S	UINTAH	3 ML-2237	159261960
WVU 31	14	080S	210E	4304715460	5265	Federal	WI	A	WONSITS VALLEY	710	S	UINTAH	1 U-0807	UT-0969
WVU 35	14	080S	210E	4304715463	5265	Federal	WI	A	WONSITS VALLEY	710	S	UINTAH	1 U-0807	UT-0969
WVU 36	10	080S	210E	4304715464	5265	Federal	WI	A	WONSITS VALLEY	710	S	UINTAH	1 U-0806	UT-0969
WVU 41	15	080S	210E	4304715469	5265	Federal	WI	A	WONSITS VALLEY	710	S	UINTAH	1 U-0807	UT-0969
WVU 43	11	080S	210E	4304715471	5265	Federal	OW	P	WONSITS VALLEY	710	S	UINTAH	1 U-0806	UT-0969
WVU 48	10	080S	210E	4304715476	5265	Federal	OW	P	WONSITS VALLEY	710	S	UINTAH	1 U-0806	UT-0969
WVU 50	15	080S	210E	4304715477	5265	Federal	WI	A	WONSITS VALLEY	710	S	UINTAH	1 U-0807	UT-0969
WVU 32	16	080S	210E	4304716513	5265	State	OW	P	WONSITS VALLEY	710	S	UINTAH	3 ML-2237	159261960
WVU 53	10	080S	210E	4304720003	5265	Federal	OW	P	WONSITS VALLEY	710	S	UINTAH	1 U-0806	UT-0969
WVU 55	14	080S	210E	4304720005	5265	Federal	OW	P	WONSITS VALLEY	710	S	UINTAH	1 U-0807	UT-0969
WVU 59	14	080S	210E	4304720018	5265	Federal	WI	A	WONSITS VALLEY	710	S	UINTAH	1 U-0807	UT-0969
WVU 60	15	080S	210E	4304720019	5265	Federal	WI	A	WONSITS VALLEY	710	S	UINTAH	1 U-0807	UT-0969
WVU 62	10	080S	210E	4304720024	5265	Federal	OW	P	WONSITS VALLEY	710	S	UINTAH	1 U-0806	UT-0969
WVU 65	15	080S	210E	4304720041	5265	Federal	OW	P	WONSITS VALLEY	710	S	UINTAH	1 U-0807	UT-0969
WVU 67	15	080S	210E	4304720043	5265	Federal	WI	A	WONSITS VALLEY	710	S	UINTAH	1 U-0807	UT-0969
WVU 68	15	080S	210E	4304720047	5265	Federal	WI	A	WONSITS VALLEY	710	S	UINTAH	1 U-0807	UT-0969
WVU 72	16	080S	210E	4304720058	99990	State	WI	A	WONSITS VALLEY	710	S	UINTAH	3 ML-2237A	159261960
WVU 73	16	080S	210E	4304720066	5265	State	WI	A	WONSITS VALLEY	710	S	UINTAH	3 ML-2237	159261960
WVU 74	16	080S	210E	4304720078	5265	State	OW	P	WONSITS VALLEY	710	S	UINTAH	3 ML-2237	159261960
WVU 75	16	080S	210E	4304720085	5265	State	OW	P	WONSITS VALLEY	710	S	UINTAH	3 ML-2237	159261960
WVU 78	16	080S	210E	4304720115	99990	State	WI	A	WONSITS VALLEY	710	S	UINTAH	3 ML-2237	159261960
WVU 83	23	080S	210E	4304720205	12436	Federal	GW	P	WONSITS VALLEY	710	S	UINTAH	1 U-0809	UT-0969
WVU 97	11	080S	210E	4304730014	5265	Federal	WI	A	WONSITS VALLEY	710	S	UINTAH	1 U-0806	UT-0969
WVU 103	14	080S	210E	4304730021	5265	Federal	OW	P	WONSITS VALLEY	710	S	UINTAH	1 U-0807	UT-0969
WVU 104	15	080S	210E	4304730022	5265	Federal	OW	P	WONSITS VALLEY	710	S	UINTAH	1 U-0807	UT-0969
WVU 105	10	080S	210E	4304730023	5265	Federal	OW	P	WONSITS VALLEY	710	S	UINTAH	1 U-0806	UT-0969
WVU 109	15	080S	210E	4304730045	5265	Federal	OW	P	WONSITS VALLEY	710	S	UINTAH	1 U-0807	UT-0969
WVU 110	14	080S	210E	4304730046	5265	Federal	OW	P	WONSITS VALLEY	710	S	UINTAH	1 U-0807	UT-0969
WVU 112	15	080S	210E	4304730048	5265	Federal	OW	P	WONSITS VALLEY	710	S	UINTAH	1 U-0807	UT-0969
WVU 124	15	080S	210E	4304730745	5265	Federal	OW	P	WONSITS VALLEY	710	S	UINTAH	1 U-0806	UT-0969
WVU 126	21	080S	210E	4304730796	5265	Federal	WI	A	WONSITS VALLEY	710	S	UINTAH	1 U-0804	UT-0969
WVU 128	10	080S	210E	4304730798	5265	Federal	OW	P	WONSITS VALLEY	710	S	UINTAH	1 U-0806	UT-0969
WVU 132	15	080S	210E	4304730822	5265	Federal	OW	P	WONSITS VALLEY	710	S	UINTAH	1 U-0807	UT-0969
WVU 136	21	080S	210E	4304731047	5265	Federal	OW	P	WONSITS VALLEY	710	S	UINTAH	1 U-0804	UT-0969
WVU 134	16	080S	210E	4304731118	5265	State	OW	P	WONSITS VALLEY	710	S	UINTAH	3 ML-2237	159261960
WVU 137	11	080S	210E	4304731523	5265	Federal	OW	P	WONSITS VALLEY	710	S	UINTAH	1 U-0806	UT-0969
WVU 28-2	11	080S	210E	4304731524	99990	Federal	WI	A	WONSITS VALLEY	710	S	UINTAH	1 U-0806	UT-0969
WVU 141	16	080S	210E	4304731609	5265	State	OW	P	WONSITS VALLEY	710	S	UINTAH	3 ML-2237	159261960
WVU 127	16	080S	210E	4304731611	5265	State	OW	P	WONSITS VALLEY	710	S	UINTAH	3 ML-2237	159261960
WVU 142	16	080S	210E	4304731612	5265	State	OW	P	WONSITS VALLEY	710	S	UINTAH	3 ML-2237	159261960
WVU 133	15	080S	210E	4304731706	5265	Federal	OW	P	WONSITS VALLEY	710	S	UINTAH	1 U-0807	UT-0969
WVU 140	15	080S	210E	4304731707	5265	Federal	WI	A	WONSITS VALLEY	710	S	UINTAH	1 U-0807	UT-0969
WVU 40-2	10	080S	210E	4304731798	5265	Federal	WI	A	WONSITS VALLEY	710	S	UINTAH	1 U-0806	UT-0969

## SEI (N4235) to QEP (N2460) WONSITS VALLEY UNIT

well_name	Sec	T	R	api	Entity	Lease Type	type	stat		unit_name	field		county	type	lease #	bond #
WVU 144	10	080S	210E	4304731807	5265	Federal	OW	P		WONSITS VALLEY	710	S	UINTAH	1	U-0806	UT-0969
WVU 143	10	080S	210E	4304731808	5265	Federal	WI	A		WONSITS VALLEY	710	S	UINTAH	1	U-0806	UT-0969
WVU 145	18	080S	220E	4304731820	12436	Federal	GW	P		WONSITS VALLEY	710	S	UINTAH	1	U-057	UT-0969
WVU 121	14	080S	210E	4304731873	5265	Federal	OW	S		WONSITS VALLEY	710	S	UINTAH	1	U-0807	UT-0969
WVU 135-2	21	080S	210E	4304732016	5265	Federal	OW	P		WONSITS VALLEY	710	S	UINTAH	1	U-0804	UT-0969
WVU 130	22	080S	210E	4304732307	5265	Federal	OW	P		WONSITS VALLEY	710	S	UINTAH	1	U-0804	UT-0969
WVU 71-2	15	080S	210E	4304732449	5265	Federal	WI	A		WONSITS VALLEY	710	S	UINTAH	1	U-0807	UT-0969
WVU 119	21	080S	210E	4304732461	5265	Federal	OW	P		WONSITS VALLEY	710	S	UINTAH	1	U-0804	UT-0969
WVU 120	22	080S	210E	4304732462	5265	Federal	WI	A		WONSITS VALLEY	710	S	UINTAH	1	U-0804	UT-0969
WVU 54 WG	07	080S	220E	4304732821	12436	Federal	GW	P		WONSITS VALLEY	710	S	UINTAH	1	U-22158	UT-0969
WVU 69 WG	18	080S	220E	4304732829	12436	Federal	GW	P		WONSITS VALLEY	710	S	UINTAH	1	U-057	UT-0969
WVU 38 WG	08	080S	220E	4304732831	12436	Federal	GW	P		WONSITS VALLEY	710	S	UINTAH	1	U-022158	UT-0969
WVU 49 WG	08	080S	220E	4304732832	12436	Federal	GW	P		WONSITS VALLEY	710	S	UINTAH	1	U-022158	UT-0969
WVU 138 WG	18	080S	220E	4304733054	12436	Federal	GW	P		WONSITS VALLEY	710	S	UINTAH	1	U-057	UT-0969
WVU 14 WG	12	080S	210E	4304733070	12436	Federal	GW	P		WONSITS VALLEY	710	S	UINTAH	1	U-806	UT-0969
WVU 11 WG	12	080S	210E	4304733085	12436	Federal	GW	P		WONSITS VALLEY	710	S	UINTAH	1	U-0806	UT-0969
WVU 81 WG	24	080S	210E	4304733086	12436	Federal	GW	P		WONSITS VALLEY	710	S	UINTAH	1	U-0810	UT-0969
WVU 146 WG	19	080S	220E	4304733128	12436	Federal	GW	P		WONSITS VALLEY	630	S	UINTAH	1	U-057	UT-0969
WVU 1W-14-8-21	14	080S	210E	4304733220	12436	Federal	GW	P		WONSITS VALLEY	710	S	UINTAH	1	U-0807	UT-0969
WVU 5W-13-8-21	13	080S	210E	4304733221	12436	Federal	GW	P		WONSITS VALLEY	710	S	UINTAH	1	U-0806	UT-0969
WVU 9W-13-8-21	13	080S	210E	4304733223	12436	State	GW	P		WONSITS VALLEY	710	S	UINTAH	3	ML-3084A	159261960
WVU 46 WG	07	080S	220E	4304733241	12436	Federal	GW	P		WONSITS VALLEY	710	S	UINTAH	1	U-022158	UT-0969
WVU 2W-16-8-21	16	080S	210E	4304733246	12436	State	GW	P		WONSITS VALLEY	710	S	UINTAH	3	ML-2237	159261960
WVU 2G-16-8-21	16	080S	210E	4304733247	5265	State	OW	P		WONSITS VALLEY	710	S	UINTAH	3	ML-2237	159261960
WVU 9W-14-8-21	14	080S	210E	4304733269	12436	Federal	GW	P		WONSITS VALLEY	710	S	UINTAH	1	U-0807	UT-0969
WVU 7W-13-8-21	13	080S	210E	4304733270	12436	Federal	GW	P		WONSITS VALLEY	710	S	UINTAH	1	U-0806	UT-0969
WVU 1W-18-8-22	18	080S	220E	4304733294	12436	Federal	GW	P		WONSITS VALLEY	710	S	UINTAH	1	U-057	UT-0969
WVU 11W-8-8-22	08	080S	220E	4304733295	12436	Federal	GW	P		WONSITS VALLEY	710	S	UINTAH	1	U-022158	UT-0969
WVU 3W-8-8-22	08	080S	220E	4304733493	12436	Federal	GW	P		WONSITS VALLEY	710	S	UINTAH	1	U-022158	UT-0969
WVU 5W-7-8-22	07	080S	220E	4304733494	12436	Federal	GW	P		WONSITS VALLEY	710	S	UINTAH	1	U-022158	UT-0969
WVU 11W-7-8-22	07	080S	220E	4304733495	12436	Federal	GW	P		WONSITS VALLEY	710	S	UINTAH	1	U-022158	UT-0969
WVU 13W-7-8-22	07	080S	220E	4304733496	12436	Federal	GW	P		WONSITS VALLEY	710	S	UINTAH	1	U-022158	UT-0969
WVU 1W-7-8-22	07	080S	220E	4304733501	12436	Federal	GW	P		WONSITS VALLEY	710	S	UINTAH	1	U-022158	UT-0969
WVU 3W-7-8-22	07	080S	220E	4304733502	12436	Federal	GW	P		WONSITS VALLEY	710	S	UINTAH	1	U-022158	UT-0969
WV 7WRG-7-8-22	07	080S	220E	4304733503	5265	Federal	OW	P		WONSITS VALLEY	710	S	UINTAH	1	UTU-02215	UT-0969
WVU 6W-16-8-21	16	080S	210E	4304733527	12436	State	GW	P	C	WONSITS VALLEY	710	S	UINTAH	3	ML-2237	159261960
WVU 16W-9-8-21	09	080S	210E	4304733529	12436	Federal	GW	P		WONSITS VALLEY	710	S	UINTAH	1	U-0805	UT-0969
WVU 1W-12-8-21	12	080S	210E	4304733531	12436	Federal	GW	P		WONSITS VALLEY	710	S	UINTAH	1	U-0806	UT-0969
WVU 1W-13-8-21	13	080S	210E	4304733532	12436	Federal	GW	P		WONSITS VALLEY	710	S	UINTAH	1	U-0806	UT-0969
WVU 3W-18-8-22	18	080S	220E	4304733533	12436	Federal	GW	P		WONSITS VALLEY	710	S	UINTAH	1	U-057	UT-0969
WVU 9W-12-8-21	12	080S	210E	4304733534	12436	Federal	GW	P		WONSITS VALLEY	710	S	UINTAH	1	U-0806	UT-0969
WVU 11W-12-8-21	12	080S	210E	4304733535	12436	Federal	GW	P		WONSITS VALLEY	710	S	UINTAH	1	U-0806	UT-0969
WVU 11W-13-8-21	13	080S	210E	4304733536	12436	Federal	GW	P		WONSITS VALLEY	710	S	UINTAH	1	U-0806	UT-0969
WVU 13W-12-8-21	12	080S	210E	4304733537	12436	Federal	GW	P		WONSITS VALLEY	710	S	UINTAH	1	U-0806	UT-0969
WVU 13W-18-8-22	18	080S	220E	4304733538	12436	Federal	GW	P		WONSITS VALLEY	710	S	UINTAH	1	U-057	UT-0969



## SEI (N4235) to QEP (N2460) WONSITS VALLEY UNIT

well_name	Sec	T	R	api	Entity	Lease Type	type	stat	unit_name	field	county	type	lease #	bond #
WVFU 6G-16-8-21	16	080S	210E	4304733564	5265	State	OW	P	WONSITS VALLEY	710	S	UINTAH	3 ML-2237	159261960
WVFU 16G-9-8-21	09	080S	210E	4304733565	5265	Federal	OW	P	WONSITS VALLEY	710	S	UINTAH	1 U-0805	UT-0969
WVFU 1W-21-8-21	21	080S	210E	4304733602	12436	Federal	GW	P	WONSITS VALLEY	710	S	UINTAH	1 UTU-68217	UT-0969
WVFU 3W-13-8-21	13	080S	210E	4304733603	12436	Federal	GW	P	WONSITS VALLEY	710	S	UINTAH	1 U-0806	UT-0969
WVFU 3W-22-8-21	22	080S	210E	4304733604	12436	Federal	GW	P	WONSITS VALLEY	710	S	UINTAH	1 U-0804	UT-0969
WVFU 3W-24-8-21	24	080S	210E	4304733605	12436	Federal	GW	P	WONSITS VALLEY	710	S	UINTAH	1 U-0810	UT-0969
WVFU 13W-13-8-21	13	080S	210E	4304733606	12436	Federal	GW	P	WONSITS VALLEY	710	S	UINTAH	1 U-0806	UT-0969
WVFU 13W-14-8-21	14	080S	210E	4304733607	12436	Federal	GW	P	WONSITS VALLEY	710	S	UINTAH	1 U-0807	UT-0969
WVFU 15W-13-8-21	13	080S	210E	4304733608	12436	Federal	GW	P	WONSITS VALLEY	710	S	UINTAH	1 U-0806	UT-0969
WVFU 1W-24-8-21	24	080S	210E	4304733613	12436	Federal	GW	P	WONSITS VALLEY	710	S	UINTAH	1 U-0810	UT-0969
WVFU 11W-18-8-22	18	080S	220E	4304733626	12436	Federal	GW	P	WONSITS VALLEY	710	S	UINTAH	1 U-057	UT-0969
WVFU 16W-2-8-21	02	080S	210E	4304733645	5265	State	OW	P	WONSITS VALLEY	710	S	UINTAH	3 ML-2785	159261960
WVFU 9W-2-8-21	02	080S	210E	4304733648	12436	State	GW	P	WONSITS VALLEY	2	S	UINTAH	3 ML-2785	159261960
WVFU 12W-16-8-21	16	080S	210E	4304733649	12436	State	GW	P	WONSITS VALLEY	710	S	UINTAH	3 ML-2237	159261960
WVFU 12G-16-8-21	16	080S	210E	4304733650	5265	State	OW	P	WONSITS VALLEY	710	S	UINTAH	3 ML-2237	159261960
WVFU 2W-10-8-21	10	080S	210E	4304733655	12436	Federal	GW	P	WONSITS VALLEY	710	S	UINTAH	1 U-0806	UT-0969
WVFU 4W-11-8-21	11	080S	210E	4304733657	12436	Federal	GW	P	WONSITS VALLEY	710	S	UINTAH	1 U-0806	UT-0969
WVFU 12W-10-8-21	10	080S	210E	4304733659	12436	Federal	GW	P	WONSITS VALLEY	710	S	UINTAH	1 U-0806	UT-0969
WVFU 12G-10-8-21	10	080S	210E	4304733660	5265	Federal	OW	P	WONSITS VALLEY	710	S	UINTAH	1 U-0806	UT-0969
WVFU 15W-9-8-21	09	080S	210E	4304733661	12436	Federal	GW	P	WONSITS VALLEY	710	S	UINTAH	1 U-0805	UT-0969
WVFU 15G-9-8-21	09	080S	210E	4304733662	5265	Federal	OW	P	WONSITS VALLEY	710	S	UINTAH	1 U-0805	UT-0969
WVFU 2W-13-8-21	13	080S	210E	4304733791	12436	Federal	GW	P	WONSITS VALLEY	710	S	UINTAH	1 U-0806	UT-0969
WVFU 6W-13-8-21	13	080S	210E	4304733792	12436	Federal	GW	P	WONSITS VALLEY	710	S	UINTAH	1 U-0806	UT-0969
WVFU 8W-13-8-21	13	080S	210E	4304733793	12436	Federal	GW	P	WONSITS VALLEY	710	S	UINTAH	1 U-0806	UT-0969
WVFU 10W-1-8-21	01	080S	210E	4304733794	12436	Federal	GW	S	WONSITS VALLEY	710	S	UINTAH	1 U-0802	UT-0969
WVFU 10W-13-8-21	13	080S	210E	4304733795	12436	Federal	GW	P	WONSITS VALLEY	710	S	UINTAH	1 U-0806	UT-0969
WVFU 16W-13-8-21	13	080S	210E	4304733796	12436	State	GW	P	WONSITS VALLEY	710	S	UINTAH	3 ML-3084	159261960
WVFU 12W-7-8-22	07	080S	220E	4304733808	12436	Federal	GW	P	WONSITS VALLEY	710	S	UINTAH	1 U-022158	UT-0969
WVFU 6W-8-8-22	08	080S	220E	4304733811	12436	Federal	GW	P	WONSITS VALLEY	710	S	UINTAH	1 U-022158	UT-0969
WVFU 7W-8-8-22	08	080S	220E	4304733812	12436	Federal	GW	P	WONSITS VALLEY	710	S	UINTAH	1 U-022158	UT-0969
WVFU 10W-7-8-22	07	080S	220E	4304733813	12436	Federal	GW	P	WONSITS VALLEY	710	S	UINTAH	1 U-022158	UT-0969
WVFU 10W-8-8-22	08	080S	220E	4304733814	13450	Federal	GW	P	WONSITS VALLEY	710	S	UINTAH	1 U-022158	UT-0969
WVFU 12W-8-8-22	08	080S	220E	4304733815	12436	Federal	GW	P	WONSITS VALLEY	710	S	UINTAH	1 U-022158	UT-0969
WVFU 14W-7-8-22	07	080S	220E	4304733816	12436	Federal	GW	P	WONSITS VALLEY	710	S	UINTAH	1 U-022158	UT-0969
WVFU 16W-7-8-22	07	080S	220E	4304733817	12436	Federal	GW	P	WONSITS VALLEY	710	S	UINTAH	1 U-022158	UT-0969
WVFU 6W-7-8-22	07	080S	220E	4304733828	12436	Federal	GW	P	WONSITS VALLEY	710	S	UINTAH	1 U-022158	UT-0969
WVFU 6W-18-8-22	18	080S	220E	4304733842	12436	Federal	GW	P	C WONSITS VALLEY	710	S	UINTAH	1 U-057	UT-0969
WVFU 6WC-18-8-22	18	080S	220E	4304733843	12436	Federal	GW	P	WONSITS VALLEY	710	S	UINTAH	1 U-057	UT-0969
WVFU 6WD-18-8-22	18	080S	220E	4304733844	12436	Federal	GW	P	WONSITS VALLEY	710	S	UINTAH	1 U-057	UT-0969
WVFU 5W-23-8-21	23	080S	210E	4304733860	12436	Federal	GW	P	WONSITS VALLEY	710	S	UINTAH	1 U-0809	UT-0969
WVFU 7W-23-8-21	23	080S	210E	4304733861	12436	Federal	GW	P	WONSITS VALLEY	710	S	UINTAH	1 U-0809	UT-0969
WVFU 8W-12-8-21	12	080S	210E	4304733862	12436	Federal	GW	P	WONSITS VALLEY	710	S	UINTAH	1 U-0806	UT-0969
WVFU 10W-12-8-21	12	080S	210E	4304733863	12436	Federal	GW	P	WONSITS VALLEY	710	S	UINTAH	1 U-0806	UT-0969
WVFU 14W-12-8-21	12	080S	210E	4304733864	12436	Federal	GW	P	WONSITS VALLEY	710	S	UINTAH	1 U-0806	UT-0969
WVFU 16W-12-8-21	12	080S	210E	4304733865	12436	Federal	GW	P	WONSITS VALLEY	710	S	UINTAH	1 U-0806	UT-0969

## SEI (N4235) to QEP (N2460) WONSITS VALLEY UNIT

well name	Sec	T	R	api	Entity	Lease Type	type	stat		unit name	field		county	type	lease #	bond #
WVFU 1W-15-8-21	15	080S	210E	4304733902	12436	Federal	GW	P		WONSITS VALLEY	710	S	UINTAH	1	U-0807	UT-0969
WVFU 1W-22-8-21	22	080S	210E	4304733903	12436	Federal	GW	P		WONSITS VALLEY	710	S	UINTAH	1	UTU-06304	UT-0969
WVFU 1W-23-8-21	23	080S	210E	4304733904	12436	Federal	GW	P		WONSITS VALLEY	710	S	UINTAH	1	U-0809	UT-0969
WVFU 6W-11-8-21	11	080S	210E	4304733906	12436	Federal	GW	P		WONSITS VALLEY	710	S	UINTAH	1	U-0806	UT-0969
WV 7W-22-8-21	22	080S	210E	4304733907	13230	Federal	GW	P		WONSITS VALLEY	710	S	UINTAH	1	U-0804	UT-0969
WVFU 7W-24-8-21	24	080S	210E	4304733908	12436	Federal	GW	P		WONSITS VALLEY	710	S	UINTAH	1	U-0810	UT-0969
WVFU 10W-11-8-21	11	080S	210E	4304733910	12436	Federal	GW	P		WONSITS VALLEY	710	S	UINTAH	1	U-0806	UT-0969
WVFU 11W-15-8-21	15	080S	210E	4304733911	12436	Federal	GW	P		WONSITS VALLEY	710	S	UINTAH	1	U-0807	UT-0969
WVFU 11W-17-8-21	17	080S	210E	4304733912	13228	Federal	GW	P		WONSITS VALLEY	2	S	UINTAH	1	UTU-68219	UT-0969
WVFU 13W-11-8-21	11	080S	210E	4304733913	12436	Federal	GW	P		WONSITS VALLEY	710	S	UINTAH	1	U-0806	UT-0969
WVFU 13W-15-8-21	15	080S	210E	4304733914	12436	Federal	GW	P		WONSITS VALLEY	710	S	UINTAH	1	U-0807	UT-0969
WVFU 15W-10-8-21	10	080S	210E	4304733916	12436	Federal	GW	P		WONSITS VALLEY	710	S	UINTAH	1	U-0806	UT-0969
WVFU 15W-15-8-21	15	080S	210E	4304733917	12436	Federal	GW	P		WONSITS VALLEY	710	S	UINTAH	1	U-0807	UT-0969
WVFU 5W-14-8-21	14	080S	210E	4304733953	12436	Federal	GW	P		WONSITS VALLEY	710	S	UINTAH	1	U-0807	UT-0969
WVFU 7W-14-8-21	14	080S	210E	4304733955	12436	Federal	GW	P		WONSITS VALLEY	710	S	UINTAH	1	U-0807	UT-0969
WVFU 8W-11-8-21	11	080S	210E	4304733957	12436	Federal	GW	P		WONSITS VALLEY	710	S	UINTAH	1	U-0806	UT-0969
WVFU 8W-14-8-21	14	080S	210E	4304733958	12436	Federal	GW	P		WONSITS VALLEY	710	S	UINTAH	1	U-0807	UT-0969
WVFU 9W-15-8-21	15	080S	210E	4304733959	12436	Federal	GW	P		WONSITS VALLEY	710	S	UINTAH	1	U-0807	UT-0969
WVFU 12W-13-8-21	13	080S	210E	4304733961	12436	Federal	GW	P		WONSITS VALLEY	710	S	UINTAH	1	U-0806	UT-0969
WVFU 14W-13-8-21	13	080S	210E	4304733962	12436	Federal	GW	P		WONSITS VALLEY	710	S	UINTAH	1	UTU-0806	UT-0969
WVFU 15W-14-8-21	14	080S	210E	4304733963	12436	Federal	GW	P		WONSITS VALLEY	710	S	UINTAH	1	U-0807	UT-0969
WVFU 2W-18-8-22	18	080S	220E	4304733986	12436	Federal	GW	P		WONSITS VALLEY	710	S	UINTAH	1	U-057	UT-0969
WV 8W-18-8-22	18	080S	220E	4304733989	12436	Federal	GW	P		WONSITS VALLEY	710	S	UINTAH	1	U-9617	UT-0969
WVFU 10W-18-8-22	18	080S	220E	4304733991	12436	Federal	GW	P		WONSITS VALLEY	710	S	UINTAH	1	U-057	UT-0969
WVFU 12W-18-8-22	18	080S	220E	4304733993	12436	Federal	GW	P		WONSITS VALLEY	710	S	UINTAH	1	U-057	UT-0969
WV 14W-18-8-22	18	080S	220E	4304733995	12436	Federal	GW	P		WONSITS VALLEY	710	S	UINTAH	1	U-057	UT-0969
WVFU 6W-1-8-21	01	080S	210E	4304734008		Federal	GW	APD	C	WONSITS VALLEY	710	S	UINTAH	1	U-0802	UT-0969
WVFU 8W-1-8-21	01	080S	210E	4304734009	12436	Federal	GW	DRL	C	WONSITS VALLEY	710	S	UINTAH	1	U-0802	UT-0969
WV 10G-2-8-21	02	080S	210E	4304734035	5265	State	OW	P		WONSITS VALLEY	2	S	UINTAH	3	ML-2785	159261960
WV 14G-2-8-21	02	080S	210E	4304734036	5265	State	OW	P		WONSITS VALLEY	710	S	UINTAH	3	ML-2785	159261960
WV 4W-17-8-22	17	080S	220E	4304734038	12436	Federal	GW	P		WONSITS VALLEY	710	S	UINTAH	1	U-055	UT-0969
WV 16W-1-8-21	01	080S	210E	4304734047		Federal	GW	APD	C	WONSITS VALLEY	710	S	UINTAH	1	U-0802	UT-0969
WV 13G-2-8-21	02	080S	210E	4304734068	5265	State	OW	P		WONSITS VALLEY	710	S	UINTAH	3	ML-2785-A	159261960
WV 5G-16-8-21	16	080S	210E	4304734107	5265	State	OW	P		WONSITS VALLEY	710	S	UINTAH	3	ML-2237	159261960
WV 12G-1-8-21	01	080S	210E	4304734108	5265	Federal	OW	P		WONSITS VALLEY	710	S	UINTAH	1	U-0802	UT-0969
WV 2W-14-8-21	14	080S	210E	4304734140	12436	Federal	GW	P		WONSITS VALLEY	710	S	UINTAH	1	UTU-0807	U-0969
GH 2W-21-8-21	21	080S	210E	4304734141	12436	Federal	GW	P		WONSITS VALLEY	710	S	UINTAH	1	UTU-0804	U-0969
WV 2W-23-8-21	23	080S	210E	4304734142	12436	Federal	GW	P		WONSITS VALLEY	710	S	UINTAH	1	UTU-0809	U-0969
GH 3W-21-8-21	21	080S	210E	4304734143	12436	Federal	GW	P		WONSITS VALLEY	710	S	UINTAH	1	UTU-0804	U-0969
WV 4W-13-8-21	13	080S	210E	4304734144	12436	Federal	GW	P		WONSITS VALLEY	710	S	UINTAH	1	UTU-0806	UT-0969
GH 4W-21-8-21	21	080S	210E	4304734145	12436	Federal	GW	P		WONSITS VALLEY	710	S	UINTAH	1	UTU-0804	UT-0969
WV 4W-22-8-21	22	080S	210E	4304734146	12436	Federal	GW	P		WONSITS VALLEY	710	S	UINTAH	1	UTU-0804	U-0969
WV 16W-11-8-21	11	080S	210E	4304734155	12436	Federal	GW	S		WONSITS VALLEY	710	S	UINTAH	1	UTU-0806	UT-0969
WV 3W-19-8-22	19	080S	220E	4304734187	12436	Federal	GW	P		WONSITS VALLEY	630	S	UINTAH	1	UTU-057	UT-0969
WV 4W-23-8-21	23	080S	210E	4304734188	12436	Federal	GW	P		WONSITS VALLEY	710	S	UINTAH	1	UTU-809	UT-0969

## SEI (N4235) to QEP (N2460) WONSITS VALLEY UNIT

well_name	Sec	T	R	api	Entity	Lease Type	type	stat		unit_name	field		county	type	lease #	bond #
WV 6W-23-8-21	23	080S	210E	4304734189	12436	Federal	GW	P		WONSITS VALLEY	710	S	UINTAH	1	UTU-809	UT-0969
WV 11W-16-8-21	16	080S	210E	4304734190	12436	State	GW	P		WONSITS VALLEY	710	S	UINTAH	3	ML-2237	159261960
WV 13W-16-8-21	16	080S	210E	4304734191	12436	State	GW	P		WONSITS VALLEY	710	S	UINTAH	3	ML-2237A	159261960
WV 14W-16-8-21	16	080S	210E	4304734192	12436	State	GW	P		WONSITS VALLEY	710	S	UINTAH	3	ML-2237	159261960
WV 15W-16-8-21	16	080S	210E	4304734224	12436	State	GW	P		WONSITS VALLEY	710	S	UINTAH	3	ML-2237	159261960
WV 16W-16-8-21	16	080S	210E	4304734225	12436	State	GW	P		WONSITS VALLEY	710	S	UINTAH	3	ML-2237A	159261960
WV 2W-15-8-21	15	080S	210E	4304734242	12436	Federal	GW	P		WONSITS VALLEY	710	S	UINTAH	1	UTU-0807	UT-0969
WV 2W-22-8-21	22	080S	210E	4304734243	12436	Federal	GW	P		WONSITS VALLEY	710	S	UINTAH	1	UTU-0804	UT-0969
WV 4W-14-8-21	14	080S	210E	4304734244	12436	Federal	GW	P		WONSITS VALLEY	710	S	UINTAH	1	U-0807	UT-0969
WV 6W-12-8-21	12	080S	210E	4304734245	12436	Federal	GW	TA		WONSITS VALLEY	710	S	UINTAH	1	U-0806	UT-0969
WV 7W-15-8-21	15	080S	210E	4304734246	12436	Federal	GW	P		WONSITS VALLEY	710	S	UINTAH	1	U-0807	UT-0969
WV 8W-15-8-21	15	080S	210E	4304734247	12436	Federal	GW	P		WONSITS VALLEY	710	S	UINTAH	1	UTU-0807	UT-0969
WV 12W-12-8-21	12	080S	210E	4304734248	12436	Federal	GW	TA		WONSITS VALLEY	710	S	UINTAH	1	U-0806	UT-0969
WV 14W-15-8-21	15	080S	210E	4304734249	12436	Federal	GW	P		WONSITS VALLEY	710	S	UINTAH	1	UTU-0807	UT-0969
WV 16W-10-8-21	10	080S	210E	4304734250	12436	Federal	GW	P		WONSITS VALLEY	710	S	UINTAH	1	UTU-0806	UT-0969
WV 16W-15-8-21	15	080S	210E	4304734251	12436	Federal	GW	P		WONSITS VALLEY	710	S	UINTAH	1	UTU-0807	UT-0969
WV 1W-11-8-21	11	080S	210E	4304734263		Federal	GW	APD	C	WONSITS VALLEY	710	S	UINTAH	1	UTU-0806	UT-0969
WV 2W-11-8-21	11	080S	210E	4304734264		Federal	GW	APD	C	WONSITS VALLEY	710	S	UINTAH	1	UTU-0806	UT-0969
WV 2W-12-8-21	12	080S	210E	4304734265	12436	Federal	GW	DRL	C	WONSITS VALLEY	710	S	UINTAH	1	UTU-0806	UT-0969
WV 3W-11-8-21	11	080S	210E	4304734266		Federal	GW	APD	C	WONSITS VALLEY	710	S	UINTAH	1	UTU-0806	UT-0969
WV 3W-12-8-21	12	080S	210E	4304734267		Federal	GW	APD	C	WONSITS VALLEY	710	S	UINTAH	1	UTU-0806	UT-0969
WV 4W-12-8-21	12	080S	210E	4304734268		Federal	GW	APD	C	WONSITS VALLEY	710	S	UINTAH	1	UTU-0806	UT-0969
WV 5W-11-8-21	11	080S	210E	4304734269		Federal	GW	APD	C	WONSITS VALLEY	710	S	UINTAH	1	UTU-0806	UT-0969
WV 5W-12-8-21	12	080S	210E	4304734270	12436	Federal	GW	DRL	C	WONSITS VALLEY	710	S	UINTAH	1	UTU-0806	UT-0969
WV 6W-14-8-21	14	080S	210E	4304734271	12436	Federal	GW	P		WONSITS VALLEY	710	S	UINTAH	1	UTU-0807	UT-0969
WV 9W-11-8-21	11	080S	210E	4304734274		Federal	GW	APD	C	WONSITS VALLEY	710	S	UINTAH	1	UTU-0806	UT-0969
WV 10W-14-8-21	14	080S	210E	4304734275	12436	Federal	GW	P		WONSITS VALLEY	710	S	UINTAH	1	UTU-0807	UT-0969
WV 11W-11-8-21	11	080S	210E	4304734276		Federal	GW	APD	C	WONSITS VALLEY	710	S	UINTAH	1	UTU-0806	UT-0969
WV 11W-14-8-21	14	080S	210E	4304734277	12436	Federal	GW	P		WONSITS VALLEY	710	S	UINTAH	1	UTU-0807	UT-0969
WV 12W-11-8-21	11	080S	210E	4304734278		Federal	GW	APD	C	WONSITS VALLEY	710	S	UINTAH	1	UTU-0806	UT-0969
WV 12W-14-8-21	14	080S	210E	4304734279	12436	Federal	GW	P		WONSITS VALLEY	710	S	UINTAH	1	UTU-0807	UT-0969
WV 14W-11-8-21	11	080S	210E	4304734280		Federal	GW	APD	C	WONSITS VALLEY	710	S	UINTAH	1	UTU-0806	UT-0969
WV 14W-14-8-21	14	080S	210E	4304734281	12436	Federal	GW	P		WONSITS VALLEY	710	S	UINTAH	1	UTU-0807	UT-0969
WV 15W-11-8-21	11	080S	210E	4304734282		Federal	GW	APD	C	WONSITS VALLEY	710	S	UINTAH	1	UTU-0806	UT-0969
WV 16W-14-8-21	14	080S	210E	4304734283	5265	Federal	OW	P		WONSITS VALLEY	710	S	UINTAH	1	UTU-0807	UT-0969
WV 1W-16-8-21	16	080S	210E	4304734288		State	GW	APD	C	WONSITS VALLEY	710	S	UINTAH	3	ML-2237	159261960
WV 3W-15-8-21	15	080S	210E	4304734289		Federal	GW	APD	C	WONSITS VALLEY	710	S	UINTAH	1	UTU-0807	UT-0969
WV 3W-16-8-21	16	080S	210E	4304734290		State	GW	APD	C	WONSITS VALLEY	710	S	UINTAH	3	ML-2237	159261960
WV 4W-15-8-21	15	080S	210E	4304734291		Federal	GW	APD	C	WONSITS VALLEY	710	S	UINTAH	1	UTU-0807	UT-0969
WV 4W-16-8-21	16	080S	210E	4304734292		State	GW	APD	C	WONSITS VALLEY	710	S	UINTAH	3	ML-2237	159261960
WV 5W-15-8-21	15	080S	210E	4304734293		Federal	GW	APD	C	WONSITS VALLEY	710	S	UINTAH	1	UTU-0807	UT-0969
WV 6W-15-8-21	15	080S	210E	4304734294	12436	Federal	GW	P		WONSITS VALLEY	710	S	UINTAH	1	UTU-0807	UT-0969
WV 10W-15-8-21	15	080S	210E	4304734295	12436	Federal	GW	P		WONSITS VALLEY	710	S	UINTAH	1	UTU-0807	UT-0969
WVU 5W-16-8-21	16	080S	210E	4304734321	12436	State	GW	DRL		WONSITS VALLEY	710	S	UINTAH	3	ML-2237	04127294
WV 7W-16-8-21	16	080S	210E	4304734322	12436	State	GW	P		WONSITS VALLEY	710	S	UINTAH	3	ML-2237	159261960

## SEI (N4235) to QEP (N2460) WONSITS VALLEY UNIT

well_name	Sec	T	R	api	Entity	Lease Type	type	stat		unit_name	field		county	type	lease #	bond #
WV 8W-16-8-21	16	080S	210E	4304734323		State	GW	APD		WONSITS VALLEY	710	S	UINTAH	3	ML-2237	159261960
WV 9W-16-8-21	16	080S	210E	4304734325	12436	State	GW	P		WONSITS VALLEY	710	S	UINTAH	3	ML-2237	159261960
WV 10W-16-8-21	16	080S	210E	4304734326	12436	State	GW	P		WONSITS VALLEY	710	S	UINTAH	3	ML-2237	159261960
WVU 4W-24-8-21	24	080S	210E	4304734330	12436	Federal	GW	P		WONSITS VALLEY	710	S	UINTAH	1	UTU-0810	U-0969
WVU 2W-24-8-21	24	080S	210E	4304734337		Federal	GW	APD	C	WONSITS VALLEY	710	S	UINTAH	1	UTU-0810	UT-0969
WVU 6W-24-8-21	24	080S	210E	4304734338		Federal	GW	APD	C	WONSITS VALLEY	710	S	UINTAH	1	UTU-0810	UT-0969
WVU 8W-23-8-21	23	080S	210E	4304734339		Federal	GW	APD	C	WONSITS VALLEY	710	S	UINTAH	1	UTU-0809	UT-0969
WVU 8W-24-8-21	24	080S	210E	4304734340	12436	Federal	GW	P	C	WONSITS VALLEY	710	S	UINTAH	1	UTU-0810	UT-0969
WV 2G-7-8-22	07	080S	220E	4304734355		Federal	OW	APD	C	WONSITS VALLEY	710	S	UINTAH	1	UTU-02215	UT-0969
WV 2W-7-8-22	07	080S	220E	4304734356		Federal	GW	APD	C	WONSITS VALLEY	710	S	UINTAH	1	UTU-02215	UT-0969
WV 4G-8-8-22	08	080S	220E	4304734357		Federal	OW	APD	C	WONSITS VALLEY	710	S	UINTAH	1	UTU-02215	UT-0969
WV 4WA-18-8-22	18	080S	220E	4304734358		Federal	GW	APD	C	WONSITS VALLEY	710	S	UINTAH	1	UTU-057	UT-0969
WV 4WD-18-8-22	18	080S	220E	4304734359		Federal	GW	APD	C	WONSITS VALLEY	710	S	UINTAH	1	UTU-057	UT-0969
WV 13WA-18-8-22	18	080S	220E	4304734361		Federal	GW	APD	C	WONSITS VALLEY	710	S	UINTAH	1	UTU-057	UT-0969
WV 13WD-18-8-22	18	080S	220E	4304734362		Federal	GW	APD	C	WONSITS VALLEY	710	S	UINTAH	1	UTU-057	UT-0969
WV 2WA-18-8-22	18	080S	220E	4304734426		Federal	GW	APD	C	WONSITS VALLEY	710	S	UINTAH	1	UTU-057	UT-0969
WV 2WD-18-8-22	18	080S	220E	4304734427		Federal	GW	APD	C	WONSITS VALLEY	710	S	UINTAH	1	UTU-057	UT-0969
WV 3WA-18-8-22	18	080S	220E	4304734428		Federal	GW	APD	C	WONSITS VALLEY	710	S	UINTAH	1	UTU-057	UT-0969
WV 3WD-18-8-22	18	080S	220E	4304734429		Federal	GW	APD	C	WONSITS VALLEY	710	S	UINTAH	1	UTU-057	UT-0969
WV 4W-8-8-22	08	080S	220E	4304734457		Federal	GW	APD	C	WONSITS VALLEY	710	S	UINTAH	1	UTU-02215	UT-0969
WV 1W-8-8-22	08	080S	220E	4304734467		Federal	GW	APD	C	WONSITS VALLEY	710	S	UINTAH	1	UTU-02215	UT-0969
WV 2W-8-8-22	08	080S	220E	4304734468	12436	Federal	GW	P	C	WONSITS VALLEY	710	S	UINTAH	1	UTU-02215	UT-0969
WV 8W-7-8-22	07	080S	220E	4304734469	12436	Federal	GW	DRL	C	WONSITS VALLEY	710	S	UINTAH	1	UTU-02215	UT-0969
WV 8W-22-8-21	22	080S	210E	4304734564	12436	Federal	GW	P	C	WONSITS VALLEY	710	S	UINTAH	1	UTU-0804	U-0969
WV 3G-8-8-22	08	080S	220E	4304734596	5265	Federal	OW	TA	C	WONSITS VALLEY	710	S	UINTAH	1	U-022158	U-0969
WONSITS VALLEY 1G-7-8-22	07	080S	220E	4304734597		Federal	OW	APD	C	WONSITS VALLEY	710	S	UINTAH	1	U-022158	U-0969
WONSITS VALLEY 5G-8-8-22	08	080S	220E	4304734612		Federal	OW	APD	C	WONSITS VALLEY	710	S	UINTAH	1	UTU-02215	U-0969
WONSITS VALLEY 7G-8-8-22	08	080S	220E	4304734613		Federal	OW	APD	C	WONSITS VALLEY	710	S	UINTAH	1	UTU-76508	U-0969
WV 11G-8-8-22	08	080S	220E	4304734614		Federal	OW	APD	C	WONSITS VALLEY	710	S	UINTAH	1	UTU-02215	U-0969
WV 13G-8-8-22	08	080S	220E	4304734615		Federal	OW	APD	C	WONSITS VALLEY	710	S	UINTAH	1	UTU-02215	U-0969
WV 15G-7-8-22	07	080S	220E	4304734626		Federal	OW	APD	C	WONSITS VALLEY	710	S	UINTAH	1	UTU-02215	U-0969
WV 11G-7-8-22	07	080S	220E	4304734627		Federal	OW	APD	C	WONSITS VALLEY	710	S	UINTAH	1	UTU-02215	U-0969
WONSITS VALLEY 7G-7-8-22	07	080S	220E	4304734628		Federal	OW	APD	C	WONSITS VALLEY	710	S	UINTAH	1	UTU-02215	U-0969
WONSITS VALLEY 9G-7-8-22	07	080S	220E	4304734629		Federal	OW	APD	C	WONSITS VALLEY	710	S	UINTAH	1	UTU-02215	U-0969
WV EXT 2W-17-8-21	17	080S	210E	4304734928	12436	Federal	GW	DRL	C	WONSITS VALLEY	610	S	UINTAH	1	UTU-68219	UT-1237

(June 1990)

UNITED STATES  
DEPARTMENT OF THE INTERIOR  
BUREAU OF LAND MANAGEMENT

009

SUNDRY NOTICES AND REPORTS ON WELLS

Do not use this form for proposals to drill or to deepen or reentry to a different reservoir

Use "APPLICATION FOR PERMIT--" for such proposals

FORM APPROVED

Budget Bureau No. 1004-0135

Expires: March 31, 1993

5. Lease Designation and Serial No.

UTU-22158

6. If Indian, Allottee or Tribe Name

N/A

7. If Unit or CA, Agreement Designation

UTU630430

8. Well Name and No.

WV 9G-7-8-22

9. API Well No.

43-047-34629


10. Field and Pool, or Exploratory Area

WONSITS VALLEY

11. County or Parish, State

UINTAH, UTAH

SUBMIT IN TRIPLICATE

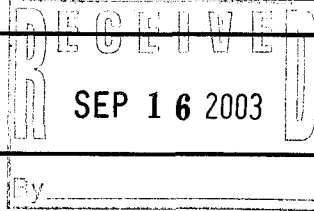

1. Type of Well

Oil

Gas



Well



Well



Other

2. Name of Operator

SHENANDOAH ENERGY INC. (QEP UINTA BASIN, INC.)

3. Address and Telephone No.

11002 E. 17500 S. VERNAL, UT 84078-8526

(435) 781-4341

4. Location of Well (Footage, Sec., T., R., M., or Survey Description)

1654' FSL, 592' FEL, NESE, SECTION 7, T8S, R22E

12. CHECK APPROPRIATE BOX(s) TO INDICATE NATURE OF NOTICE, REPORT, OR OTHER DATA

## TYPE OF SUBMISSION



Notice of Intent



Subsequent Report



Final Abandonment Notice

## TYPE OF ACTION



Abandonment



Recompletion



Plugging Back



Casing Repair



Altering Casing



Other APD Extension



Change of Plans



New Construction



Non-Routine Fracturing



Water Shut-Off



Conversion to Injection



Dispose Water

(Note) Report results of multiple completion on Well Completion or Recompletion Report and Log form.)

13. Describe Proposed or Completed Operations (Clearly state all pertinent details, and give pertinent dates, including estimated date of starting any proposed work. If well is directionally drilled, give subsurface locations and measured and true vertical depths for all markers and zones pertinent to this work)

Shenandoah Energy Inc. hereby requests a one year extension from approval date on the WV 9G-7-8-22.

RECEIVED

FEB 13 2004

DIV. OF OIL, GAS &amp; MINING

14. I hereby certify that the foregoing is true and correct.

Signed RALEEN SEARLE *Raleen Searle*Title REGULATORY AFFAIRS ANALYSTDate 9/9/03

(This space for Federal or State office use)

Approved by: *Kirk Furrow*Title Petroleum EngineerDate 12/23/04

Conditions of approval, if any

Title 18 U.S.C. Section 1001, makes it a crime for any person knowingly and willfully to make to any department or agency of the United States any false, fictitious or fraudulent statements or representations as to any matter within its jurisdiction.

UDOGM

\*See instruction on Reverse Side

QEP- Uintah Basin Inc.  
APD Extension

Well: WV 9G-7-8-22

Location: NESE Sec. 7, T8S, R22E

Lease: U-22158

**CONDITIONS OF APPROVAL**

An extension for the referenced APD is granted with the following conditions:

---

1. The extension will expire 8/12/04
2. No other extensions beyond that time frame will be granted or allowed.

If you have any other questions concerning this matter, please contact Kirk Fleetwood of this office at (435) 781-4486



United States Department of the Interior  
BUREAU OF LAND MANAGEMENT

Vernal Field Office  
170 South 500 East  
Vernal, UT 84078  
(435) 781-4400 Fax: (435) 781-4410  
<http://www.blm.gov/utah/vernal>



IN REPLY REFER TO:  
3160  
UT08300

August 19, 2004

Jan Nelson  
QEP-Uinta Basin, Inc.  
11002 East 17500 South  
Vernal, UT 84078

Re: Notification of Expiration  
Well No. WV 9G-7-8-22  
NESE, Sec. 7, T8S, R22E  
Uintah County, Utah  
Lease No. UTU-022158  
Wonsits Valley GR

Dear Ms. Nelson:

The Application for Permit to Drill the above-referenced well was approved on August 12 2002. A one (1) year extension of the original APD was requested. The request was reviewed and the extension approved until August 12, 2004. According to our records, no known activity has transpired at the approved location. In view of the foregoing, this office is notifying you that the approval of the referenced application has expired. If you intend to drill at this location at a future date, a new Application for Permit to Drill must be submitted.

This office requires a letter confirming that no surface disturbance has been made for this drill site. Any surface disturbance associated with the approved location of this well is to be rehabilitated. A schedule for this rehabilitation must be submitted to this office. Your cooperation in this matter is appreciated.

Sincerely,

Leslie Walker  
Legal Instruments Examiner

cc: UDOGM

RECEIVED

AUG 23 2004

DIV. OF OIL, GAS & MINING



## State of Utah

Department of  
Natural ResourcesROBERT L. MORGAN  
*Executive Director*Division of  
Oil, Gas & MiningLOWELL P. BRAXTON  
*Division Director*OLENE S. WALKER  
*Governor*GAYLE F. McKEACHNIE  
*Lieutenant Governor*

September 21, 2004

Jan Nelson  
QEP Uinta Basin Inc.  
11002 East 17500 South  
Vernal, Utah 84078Re: APD Rescinded – Wonsits Valley U 9G-7-8-22, Sec. 7, T. 8S,  
R. 22E, Uintah County, Utah API No. 43-047-34629

Dear Ms. Nelson:

The Application for Permit to Drill (APD) for the subject well was approved by the Division of Oil, Gas and Mining (Division) on July 15, 2002. On July 30, 2003, the Division granted a one-year APD extension. On August 23, 2004 the Division received a letter from the Bureau of Land Management (BLM), which states that the permit filed with the BLM has also expired. No drilling activity at this location has been reported to the division. Therefore, approval to drill the well is hereby rescinded, effective September 21, 2004.

A new APD must be filed with this office for approval prior to the commencement of any future work on the subject location.

If any previously unreported operations have been performed on this well location, it is imperative that you notify the Division immediately.

Sincerely,

Diana Whitney  
Engineering Technician

cc: Well File  
Bureau of Land Management, Vernal